



**FRONT ELEVATION**




**FRONT ELEV. BLKLNES.**

2555 SQ. FT.  
 DEER PRK-SHOWHM.  
 31 DARBY CRES.  
 SCALE: 3/16" = 1'0"

LOT: 2B BLK: 12 PLAN: 1522874

ISSUED FOR CONSTRUCTION: PERMIT: 06/22/23  
 REVISION DATES AND DESCRIPTION:

1MM/DD/YY  
 2MM/DD/YY  
 3MM/DD/YY  
 4MM/DD/YY

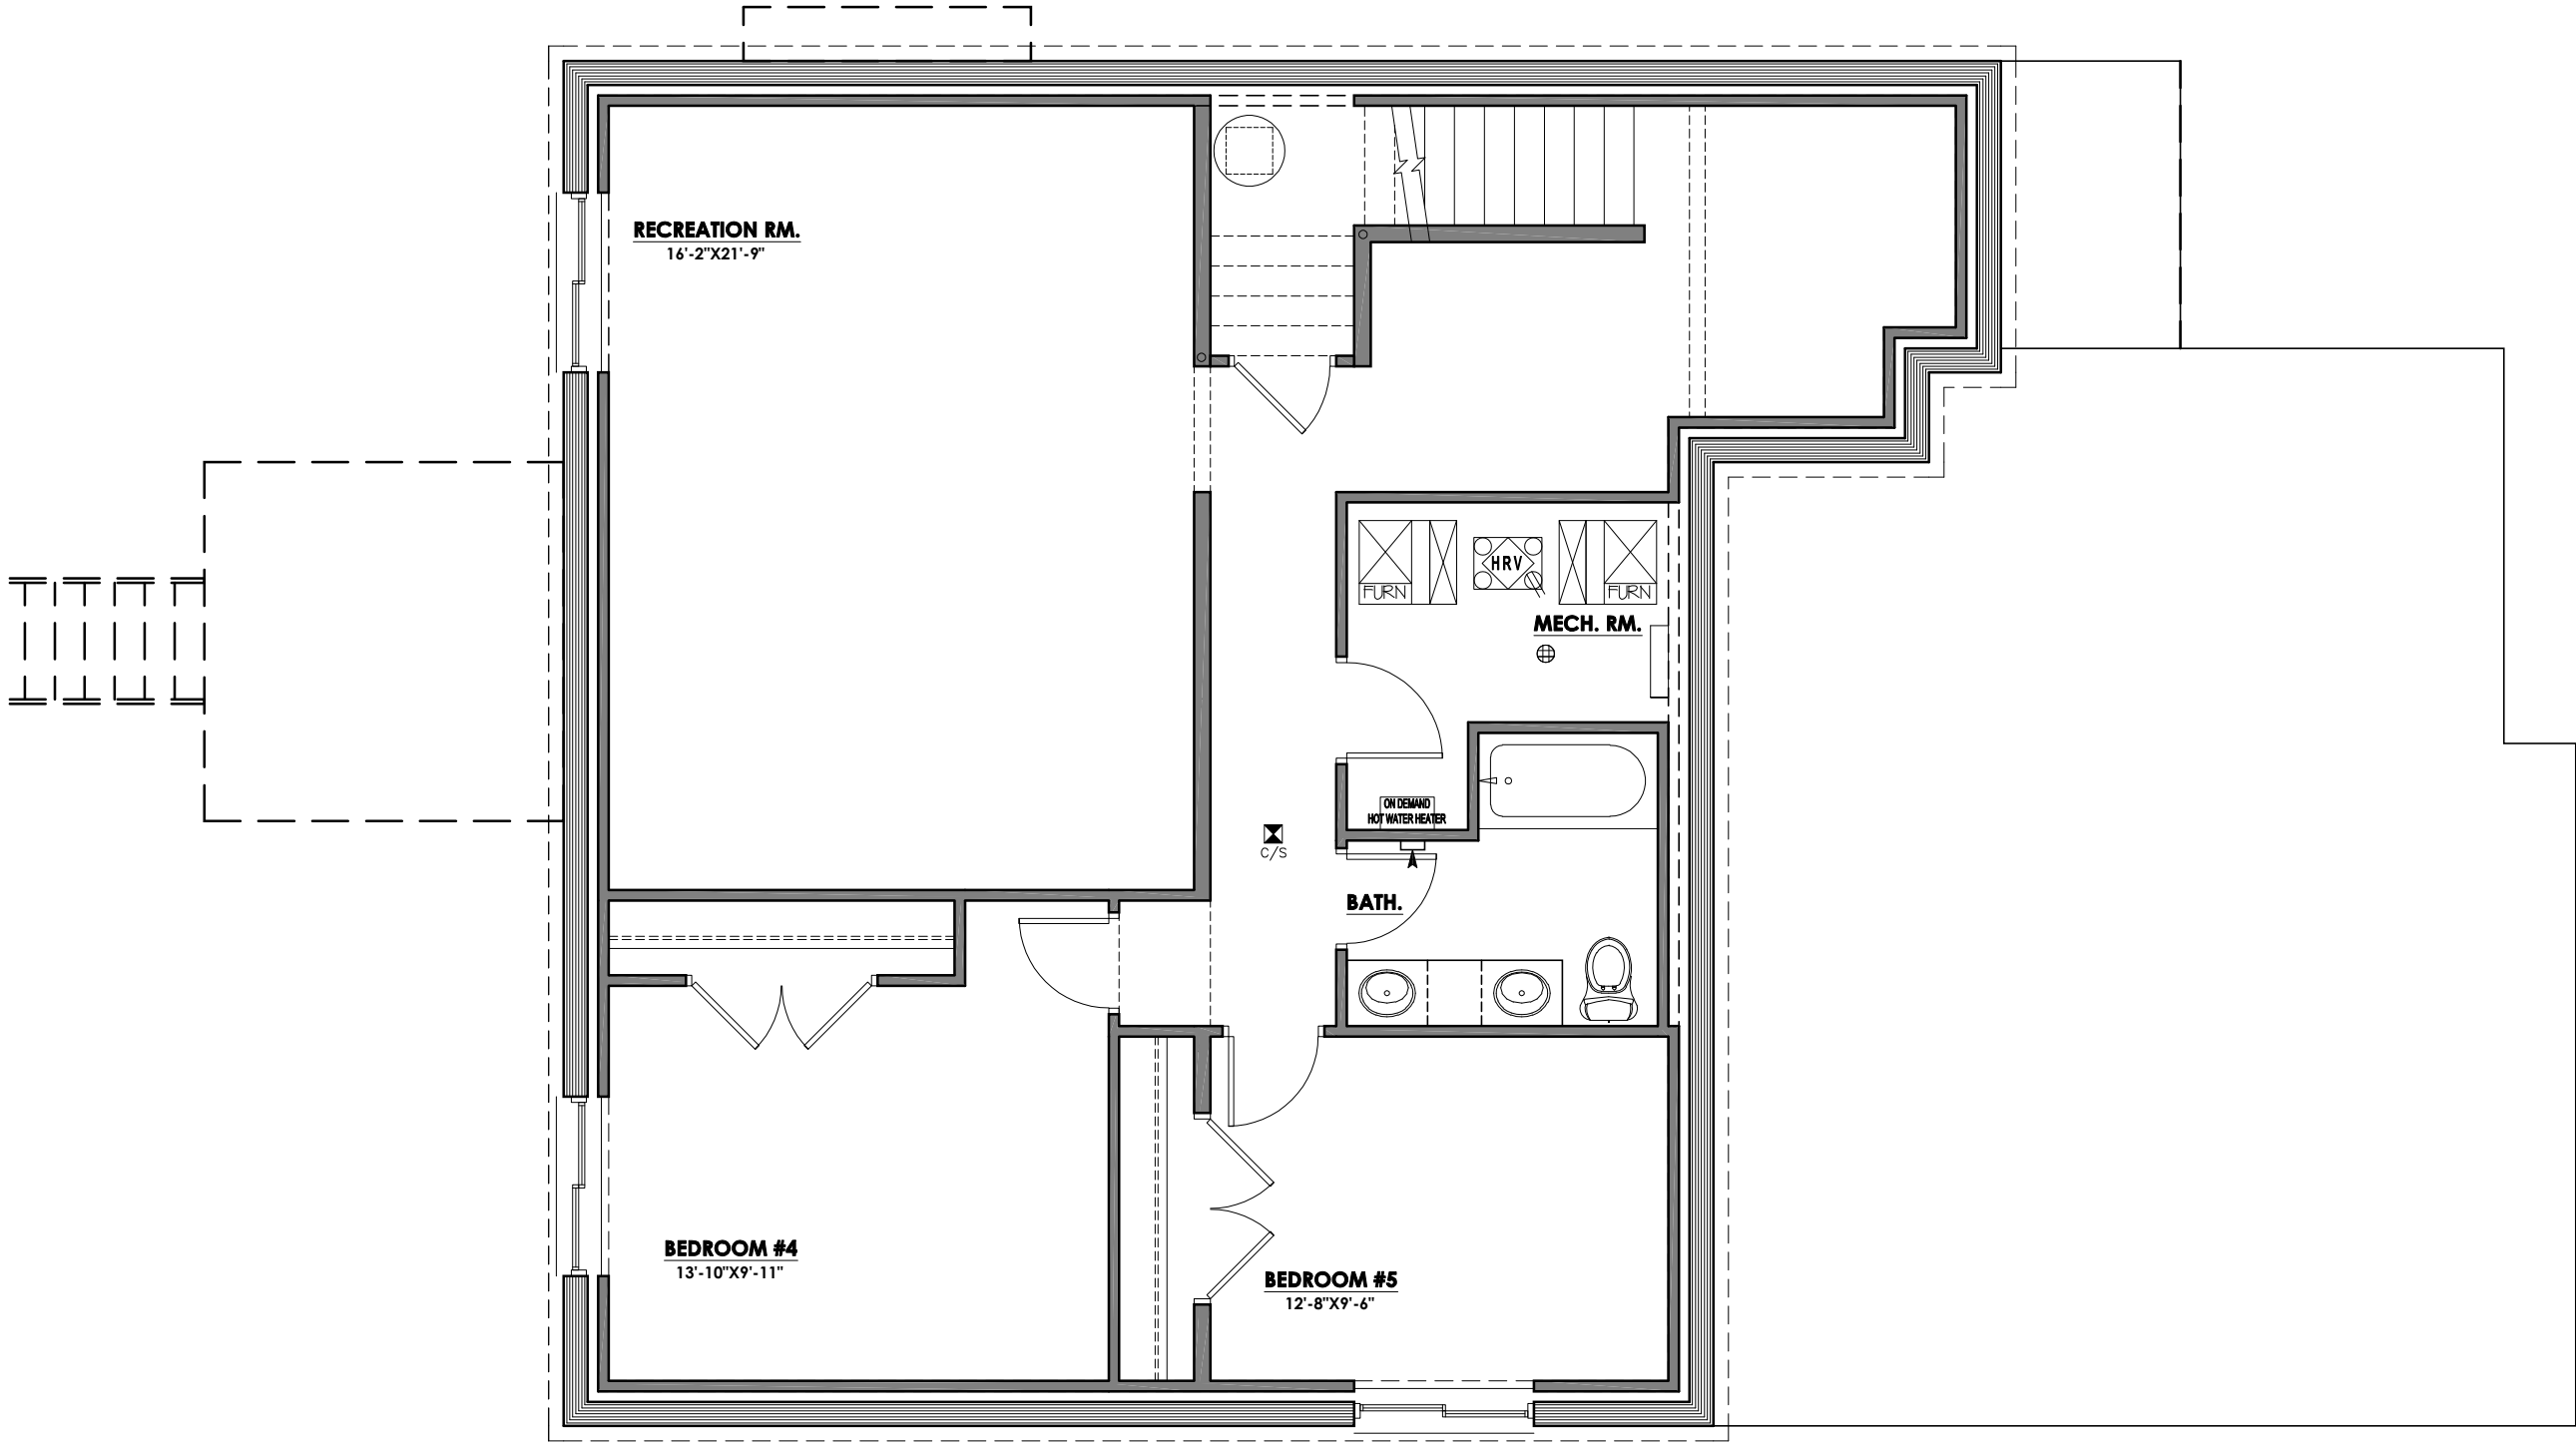

**FNDN. DEVEL. BLKLNES.**

2555 SQ. FT.  
 SCALE: 3/16" = 1'0"


DEER PRK-SHOWHM.  
 31 DARBY CRES.


LOT: 28    BLK: 12    PLAN: 1522874

ISSUED FOR CONSTRUCTION: PERMIT: 06/22/23

REVISION DATES AND DESCRIPTION:

1MM/DD/YY
2MM/DD/YY
3MM/DD/YY
4MM/DD/YY

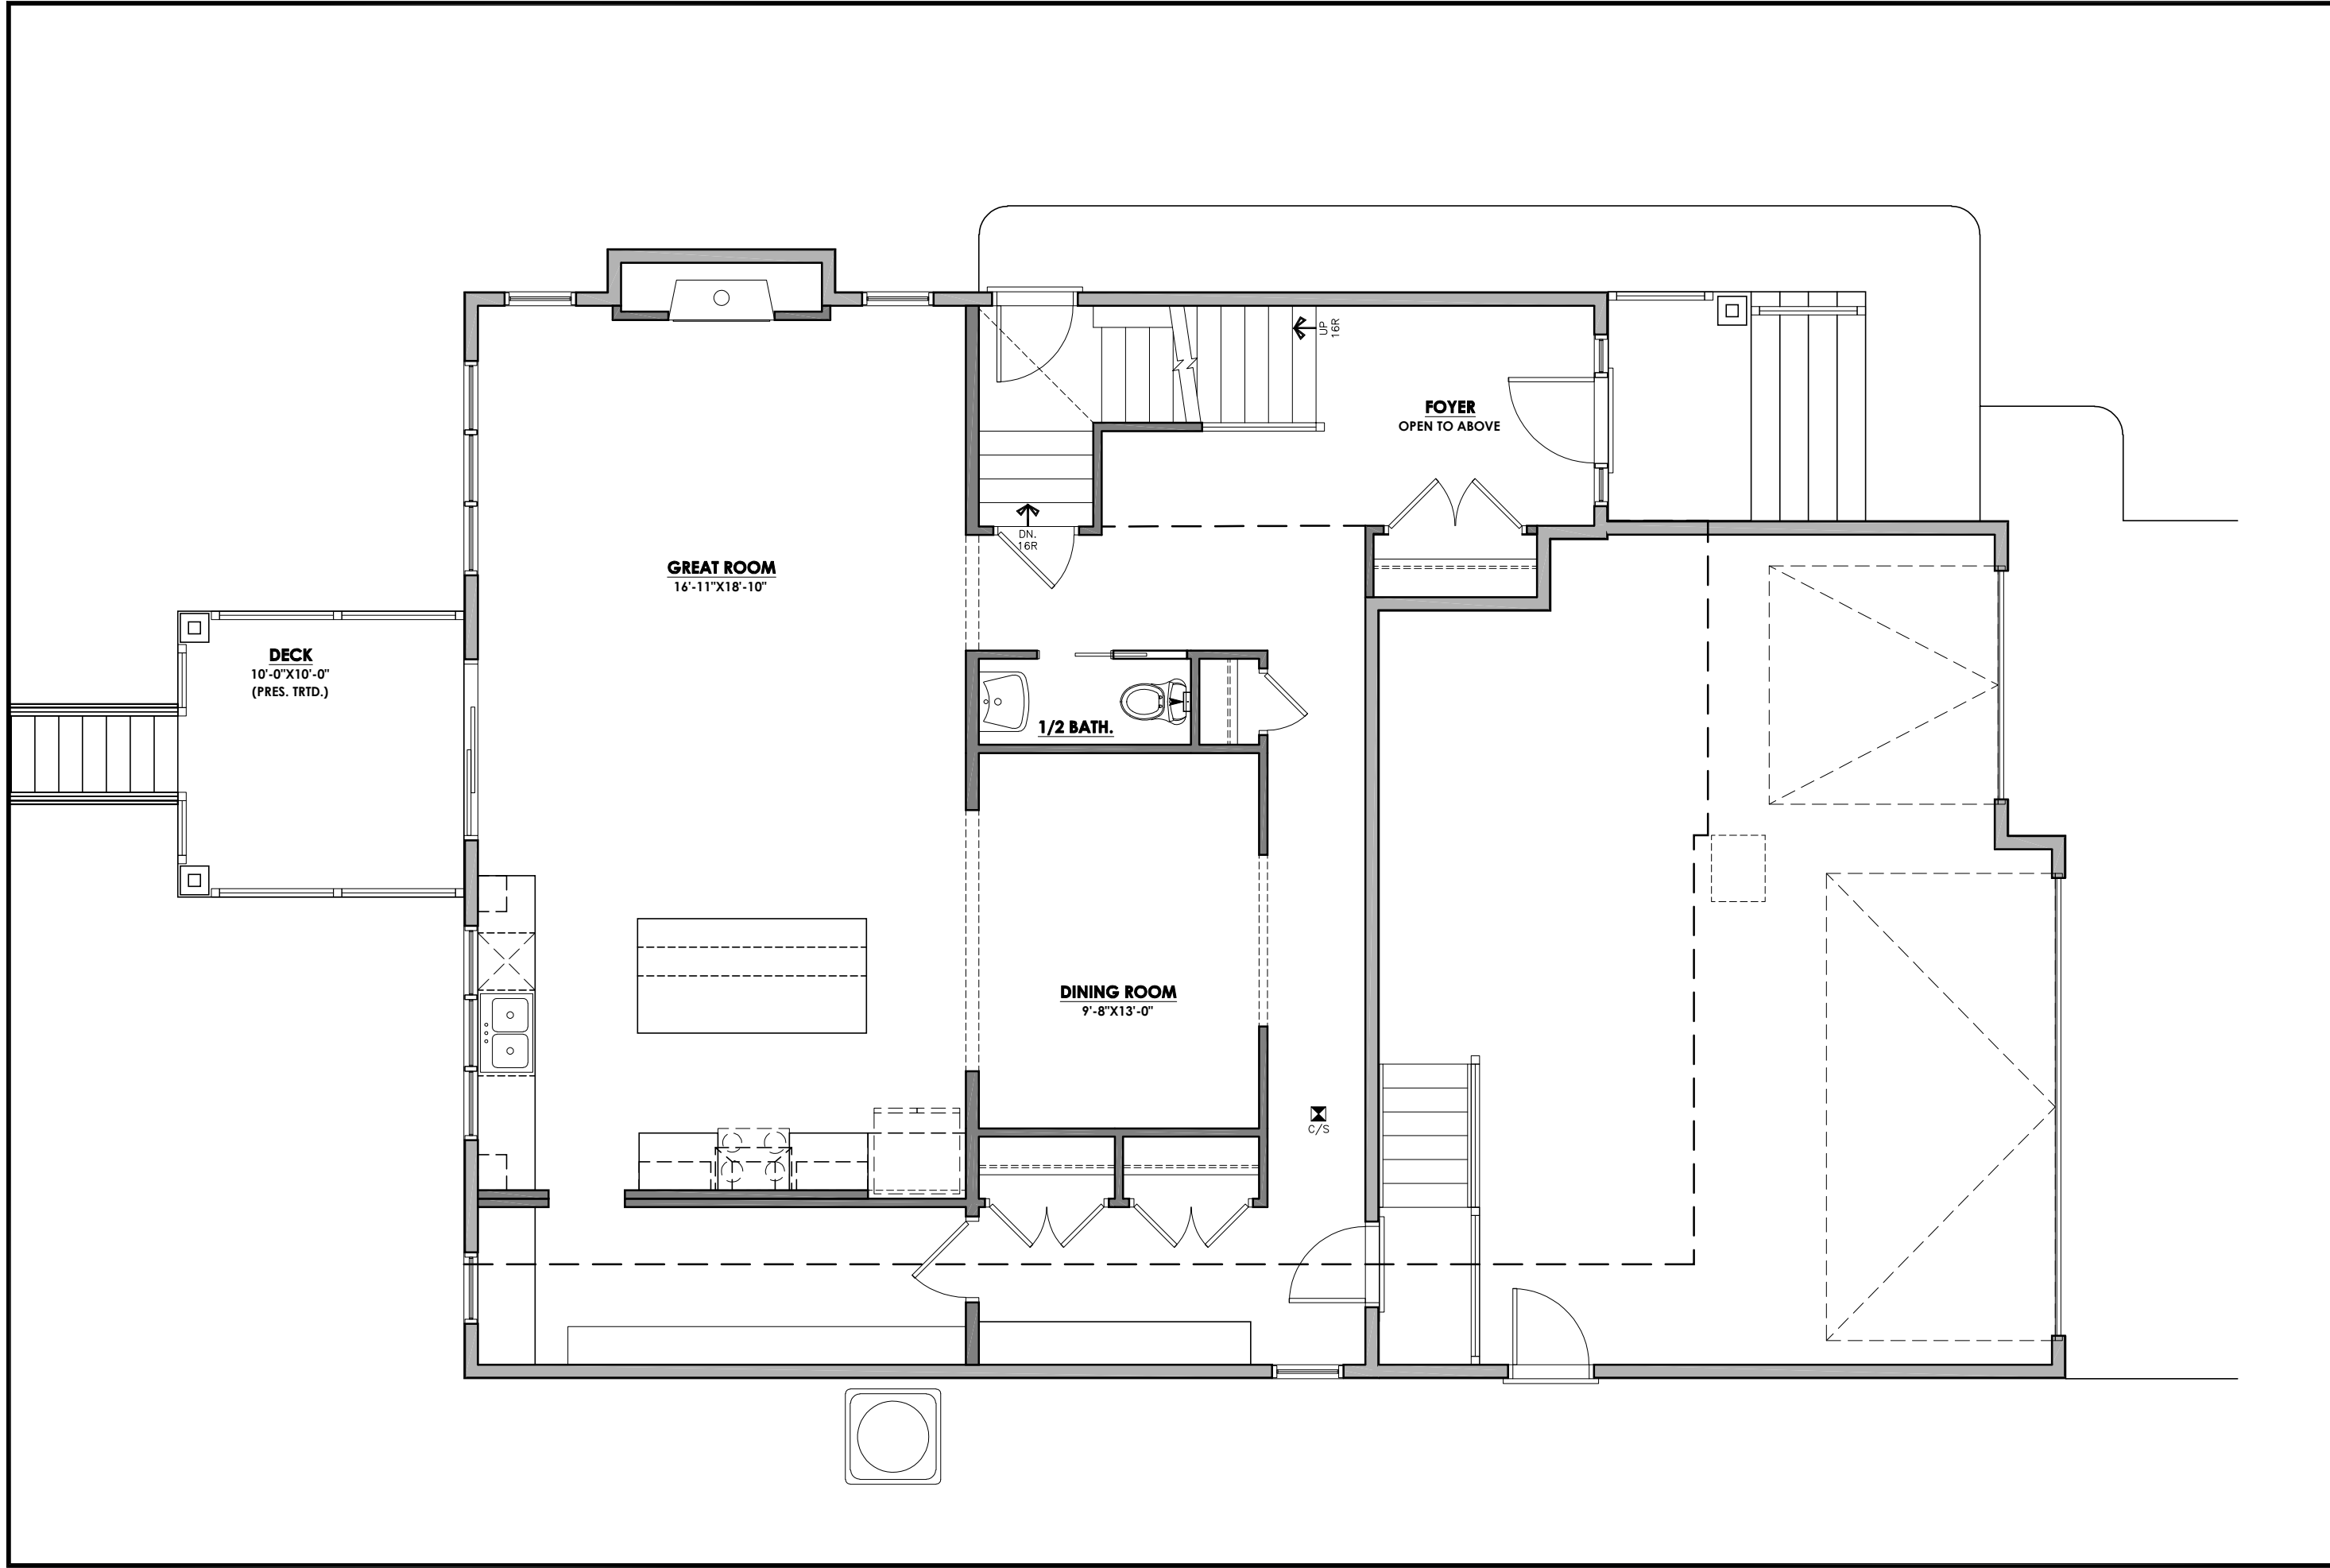



## MAIN FLR. BLKLNES.

2555 SQ. FT.  
SCALE: 3/16" = 1'0"

DEER PRK-SHOWHM.  
31 DARBY CRES.


LOT: 28    BLK: 12    PLAN: 1522874

**3**

ISSUED FOR CONSTRUCTION: PERMIT: 06/22/23

REVISION DATES AND DESCRIPTION:

1MM/DD/YY	
2MM/DD/YY	
3MM/DD/YY	
4MM/DD/YY	

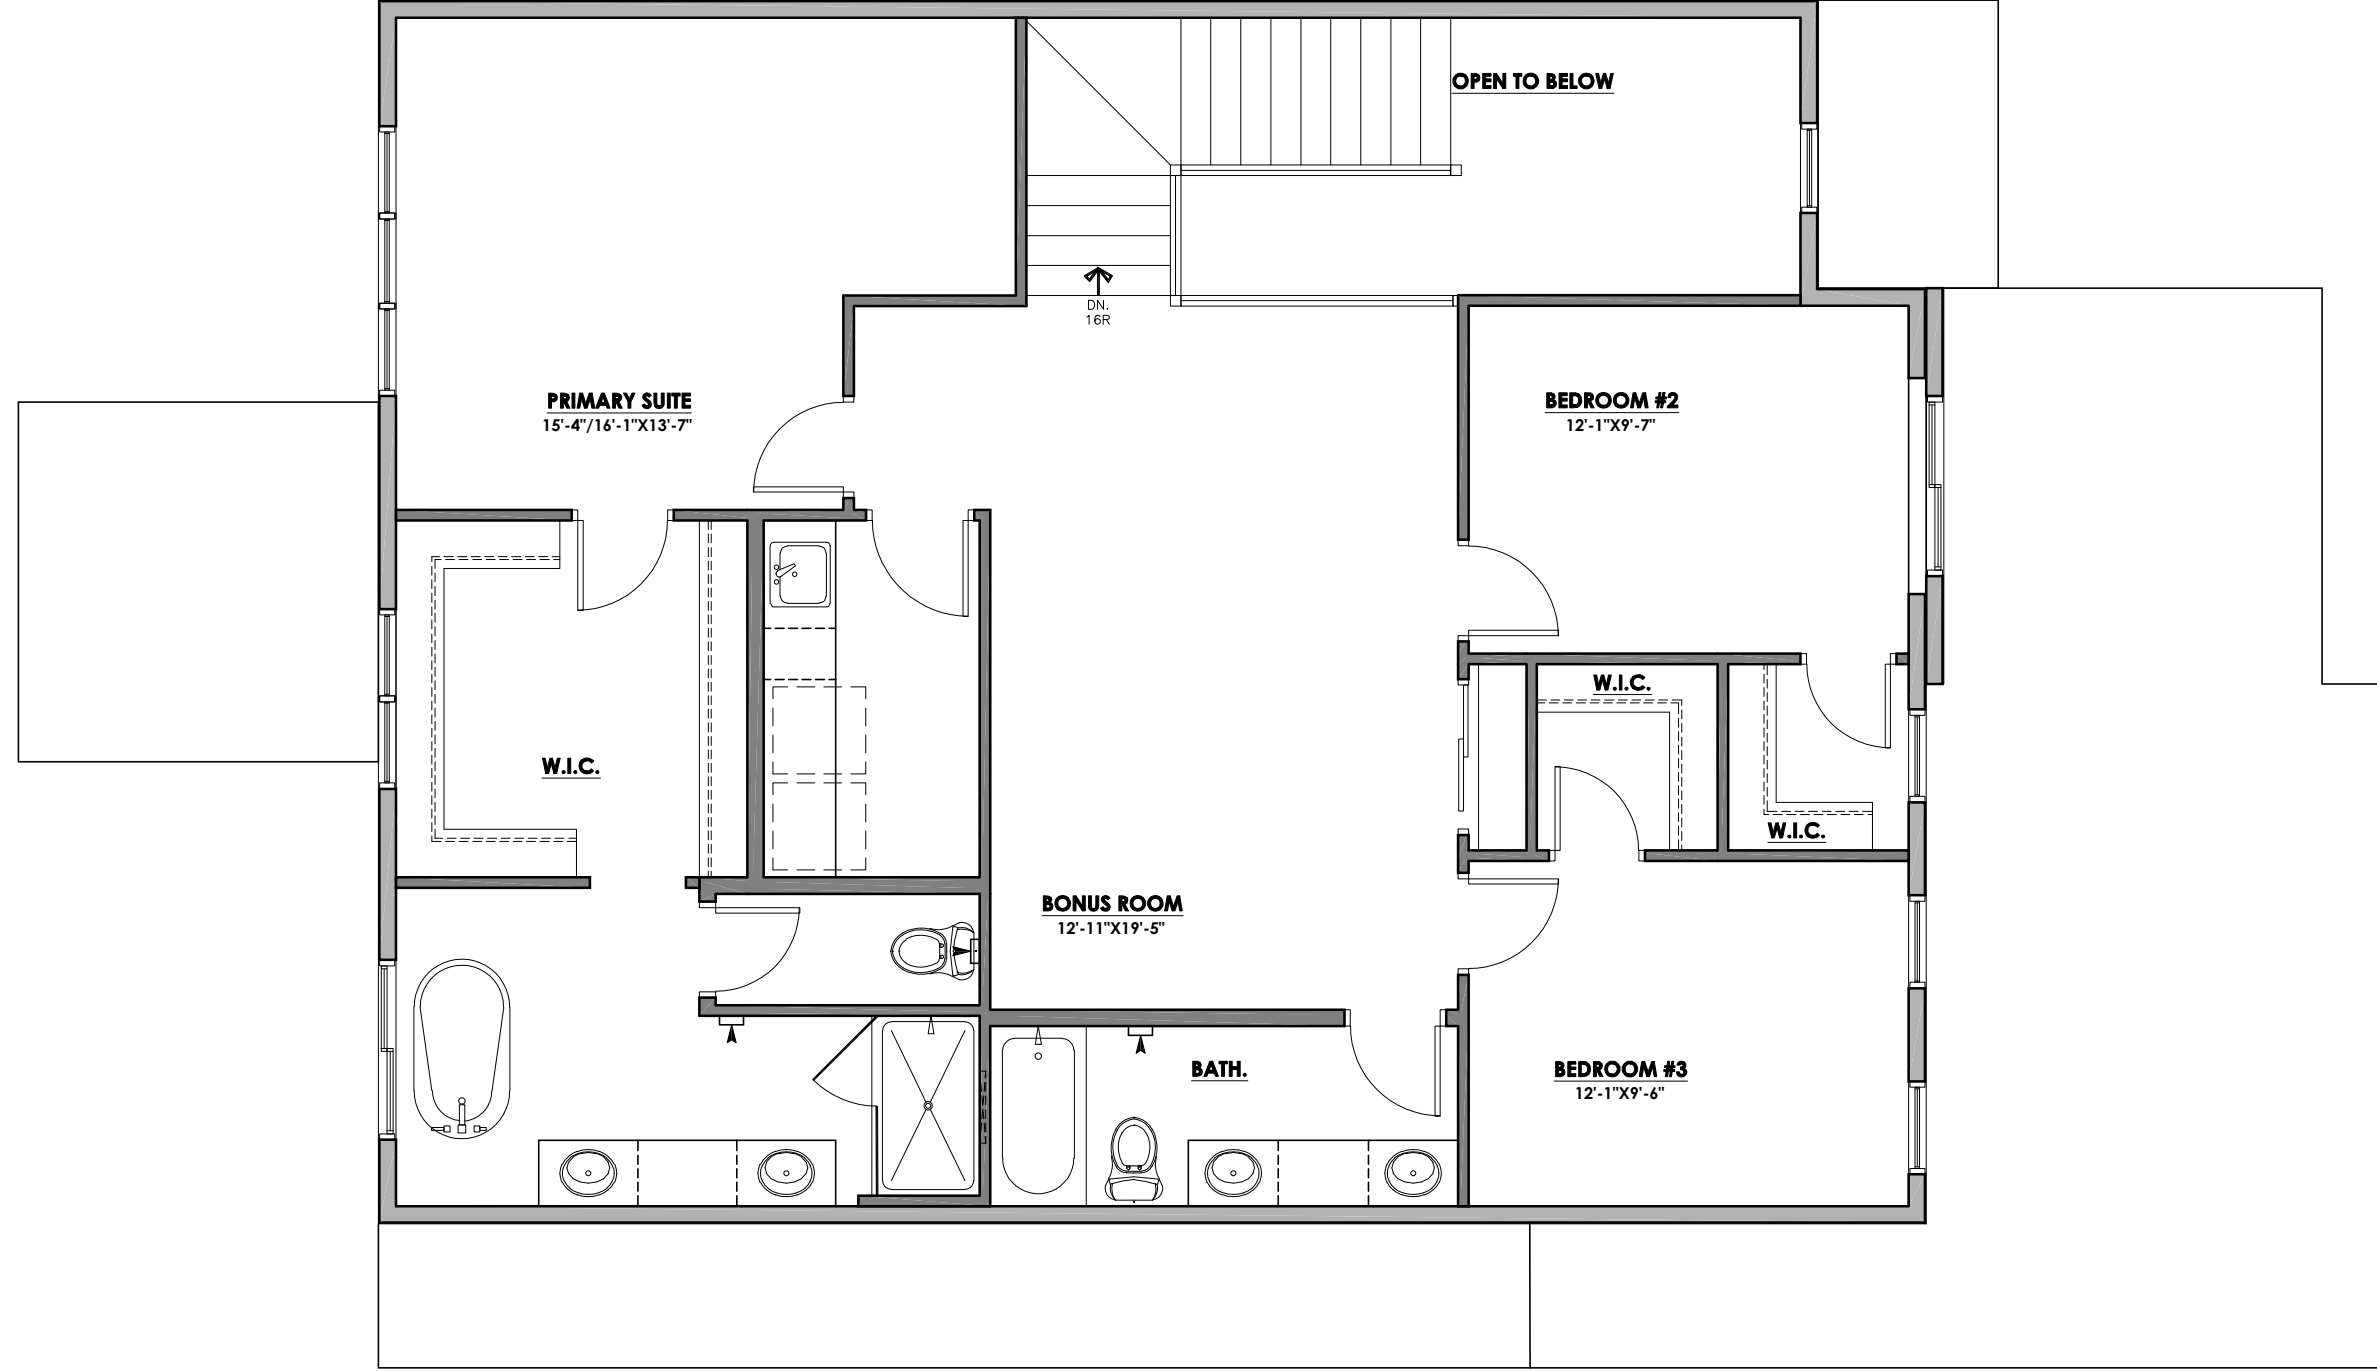

# UPPER FLR. BLKNS.

2555 SQ. FT.  
 SCALE: 3/16" = 1'0"

DEER PRK-SHOWHM.  
 31 DARBY CRES.

LOT: 2B    BLK: 12    PLAN: 1522874

ISSUED FOR CONSTRUCTION: PERMIT: 06/22/23	<b>4</b>
REVISION DATES AND DESCRIPTION:	
1MM/DD/YY	
2MM/DD/YY	
3MM/DD/YY	
4MM/DD/YY	

