

FRONT ELEVATION



MAIN FLR. BLACKLINES


1510 SQ. FT.
 DEER PARK - SPEC.
 35 DARBY CRES.
 SCALE: 3/16" = 1'0"

LOT: 26 BLK: 12 PLAN: 152-3874

ISSUED FOR CONSTRUCTION: BLACKLINES : 07/18/23

REVISION DATES AND DESCRIPTION:

1MM/DD/YY
2MM/DD/YY
3M/DD/YY
4MM/DD/YY

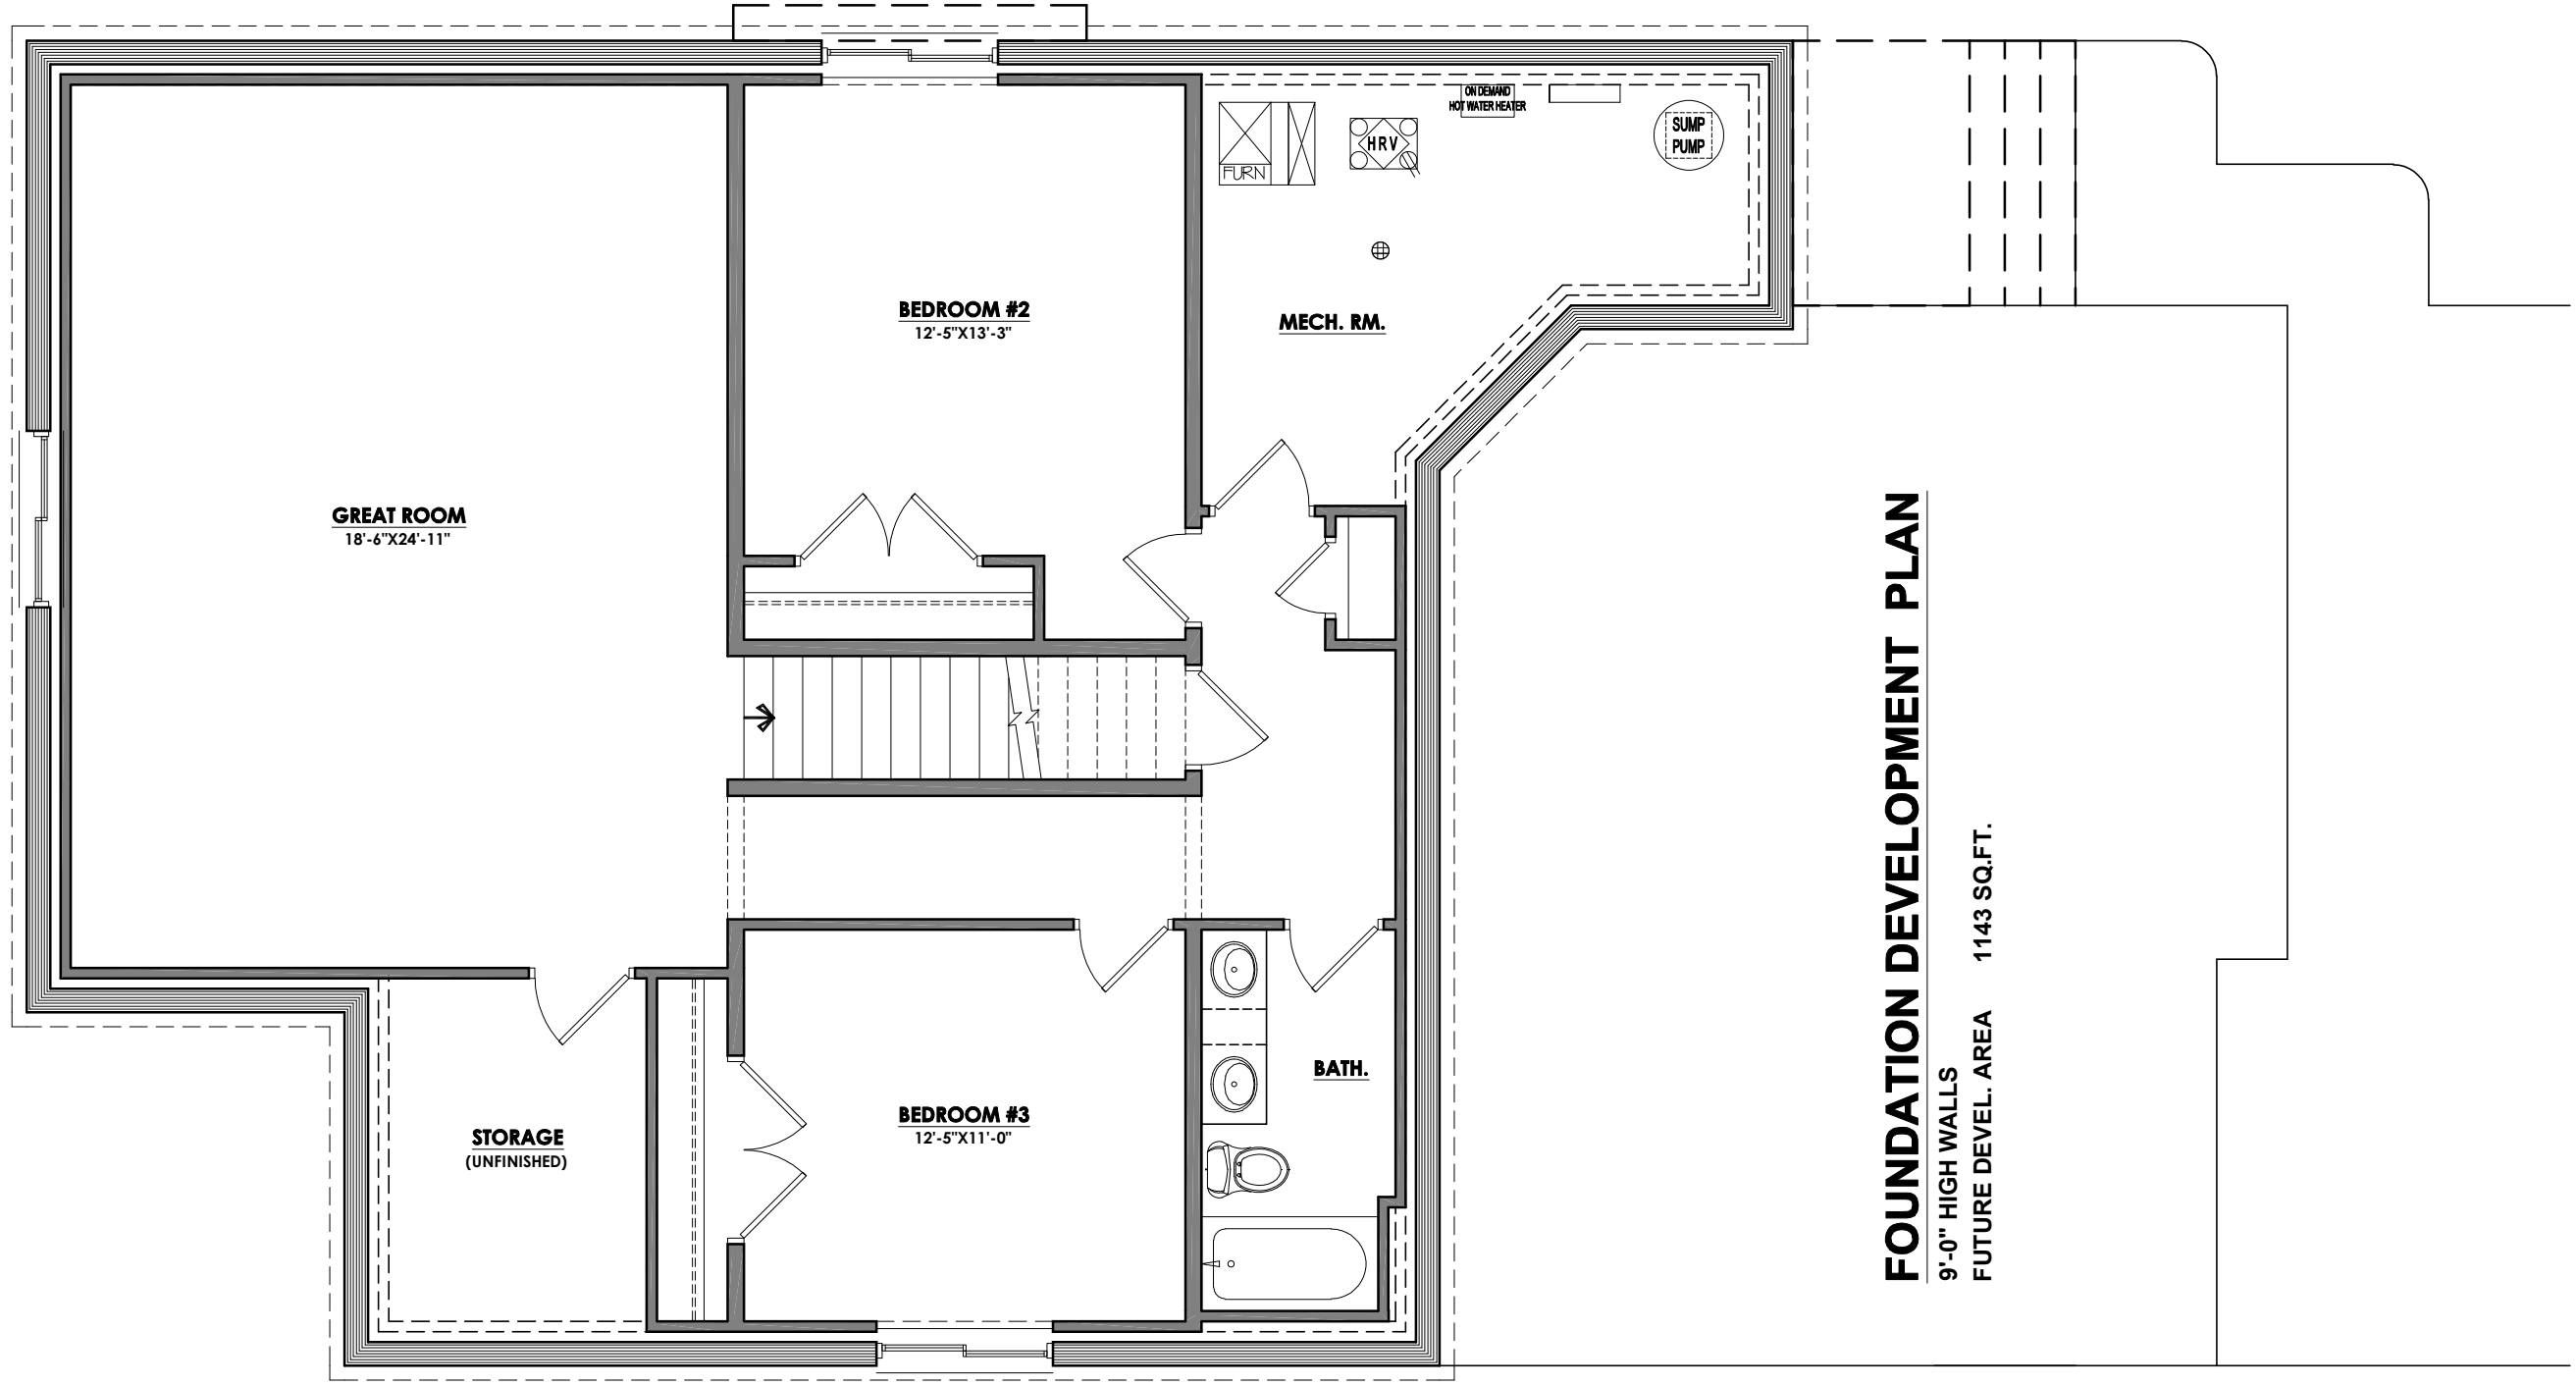

FOUNDATION DEVELOPMENT PLAN

9'-0" HIGH WALLS
 FUTURE DEVEL. AREA 1143 SQ.FT.




FNDN. DEVEL. BLKLS.

1510 SQ. FT.
 SCALE: 3/16" = 1'0"

DEER PARK - SPEC.
 35 DARBY CRES.
 LOT: 26 BLK: 12 PLAN: 152-3874

ISSUED FOR CONSTRUCTION: BLKLS. : 07/18/23
 REVISION DATES AND DESCRIPTION:

1MM/DD/YY
2MM/DD/YY
3M/DD/YY
4MM/DD/YY

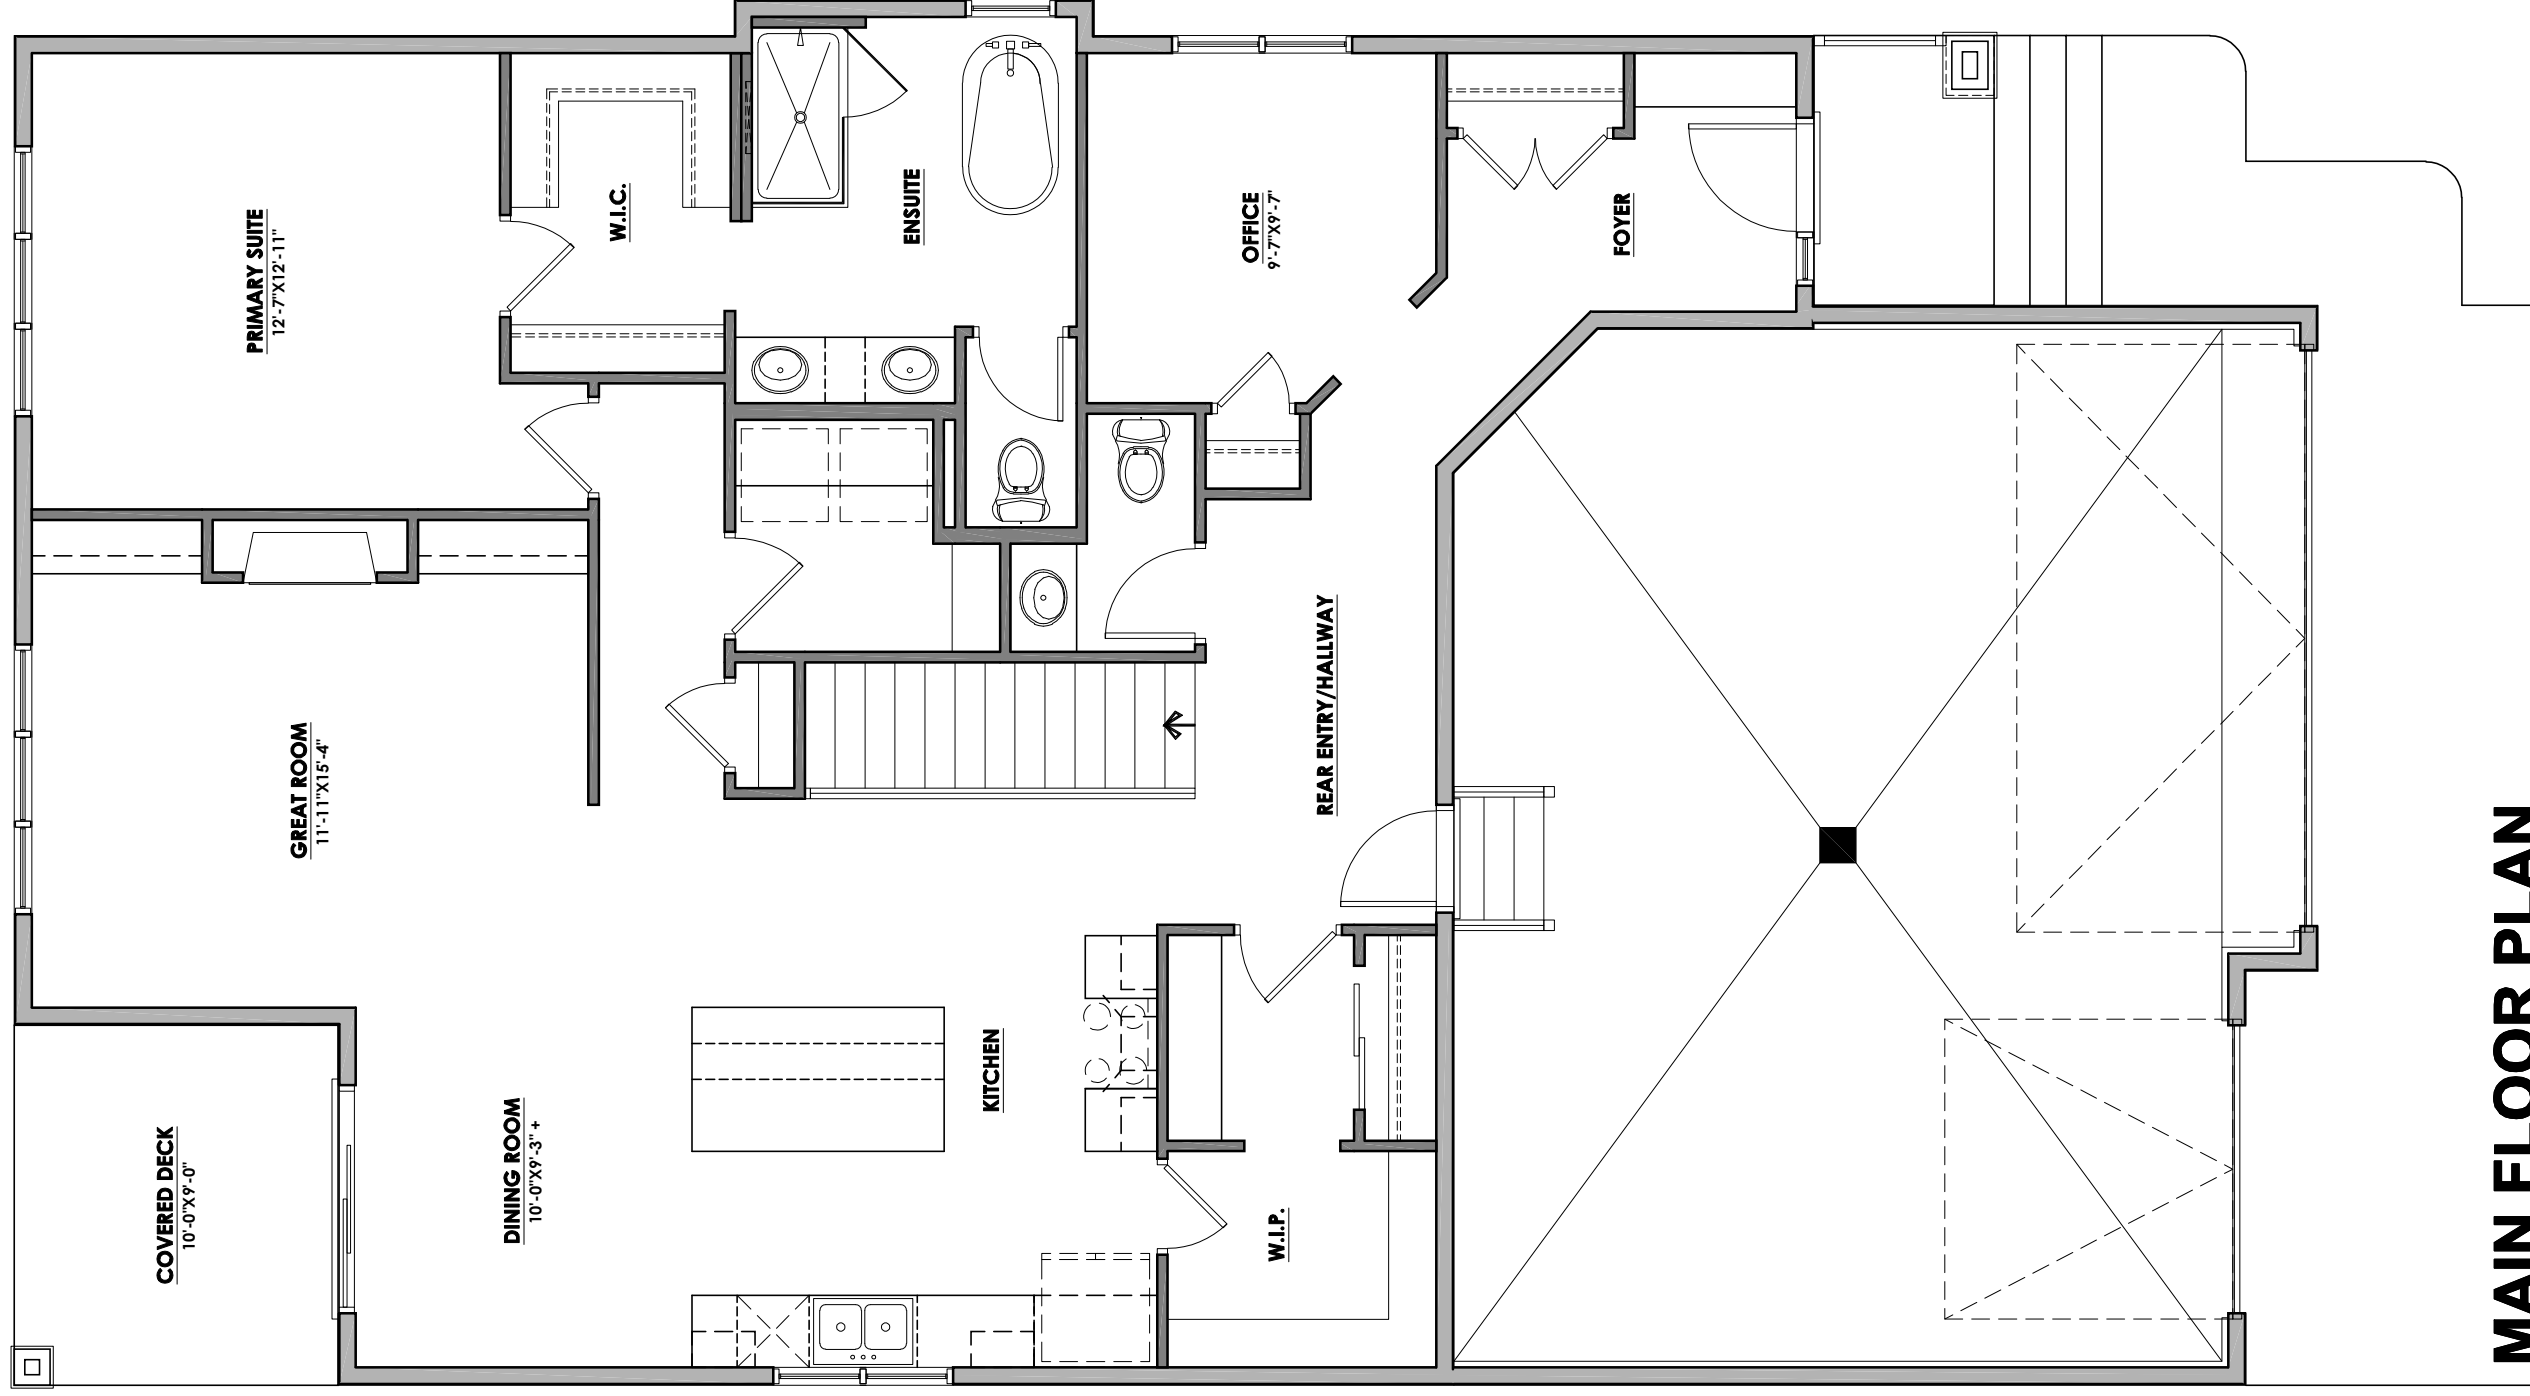

MAIN FLOOR PLAN

1510 SQ FT

9'-1" MAIN FLOOR



MAIN FLR. BLKLS.

1510 SQ. FT.
 DEER PARK - SPEC.
 35 DARBY CRES.
 SCALE: 3/16" = 1'0"

LOT: 26 BLK: 12 PLAN: 152-3874

ISSUED FOR CONSTRUCTION: BLKLS. : 07/18/23
 REVISION DATES AND DESCRIPTION:

1MM/DD/YY
2MM/DD/YY
3M/DD/YY
4MM/DD/YY