






**FRONT ELEVATION**

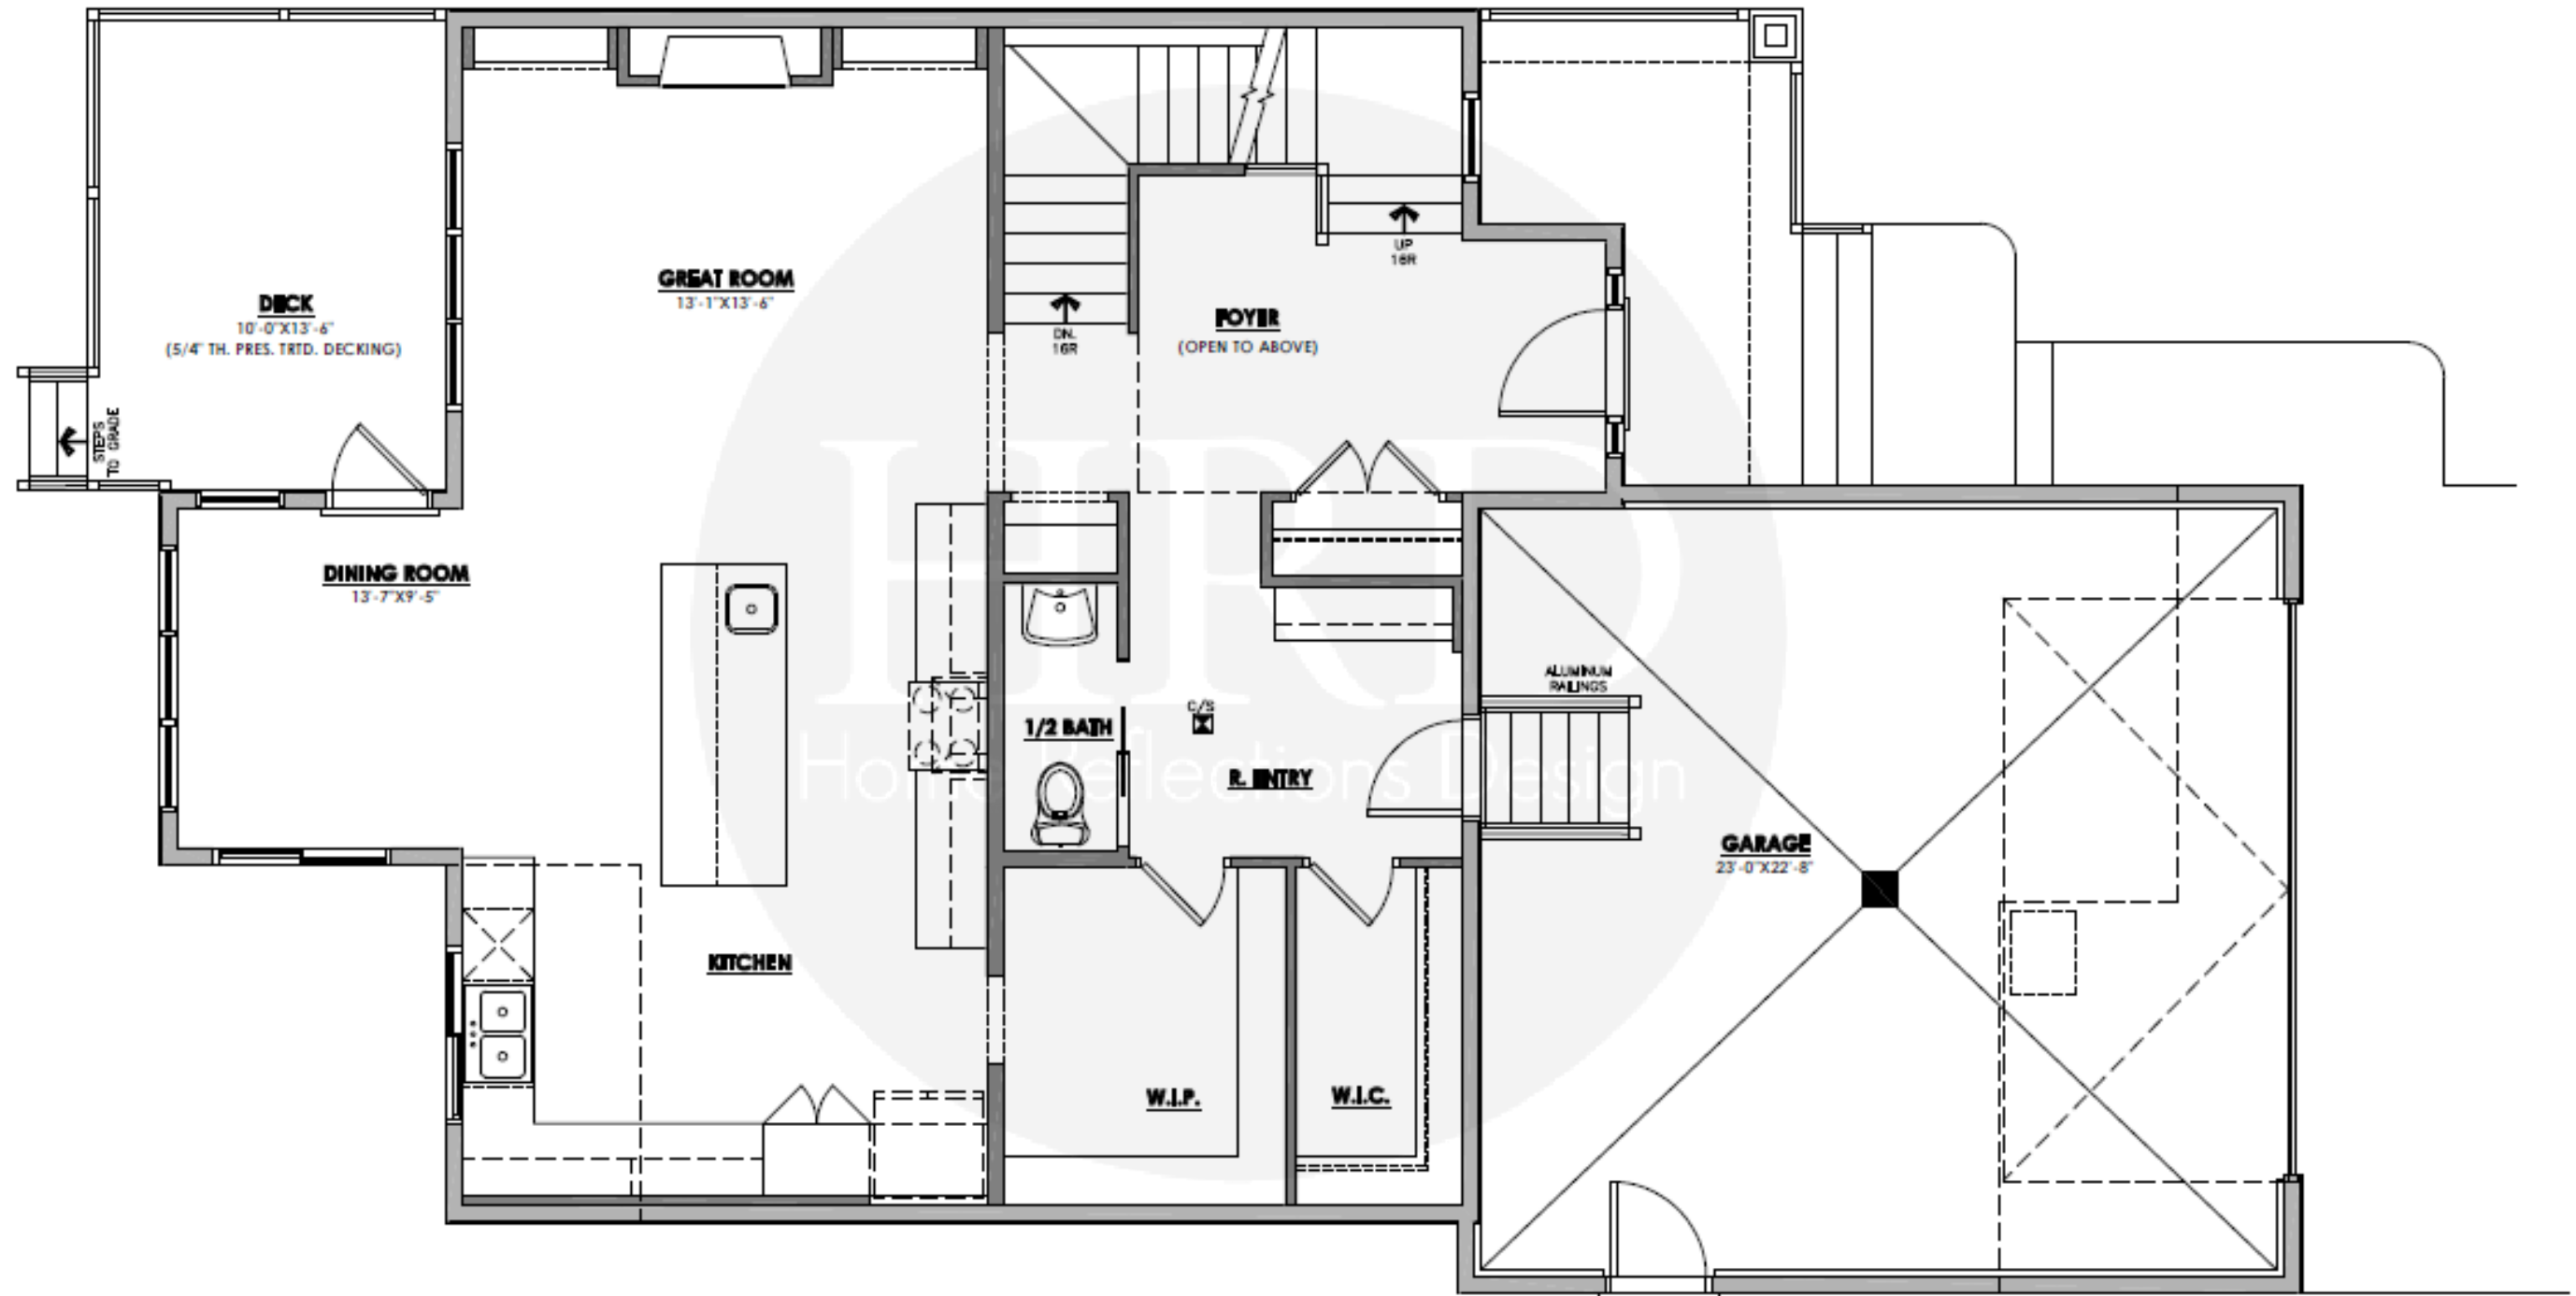

**MAIN FLOOR**

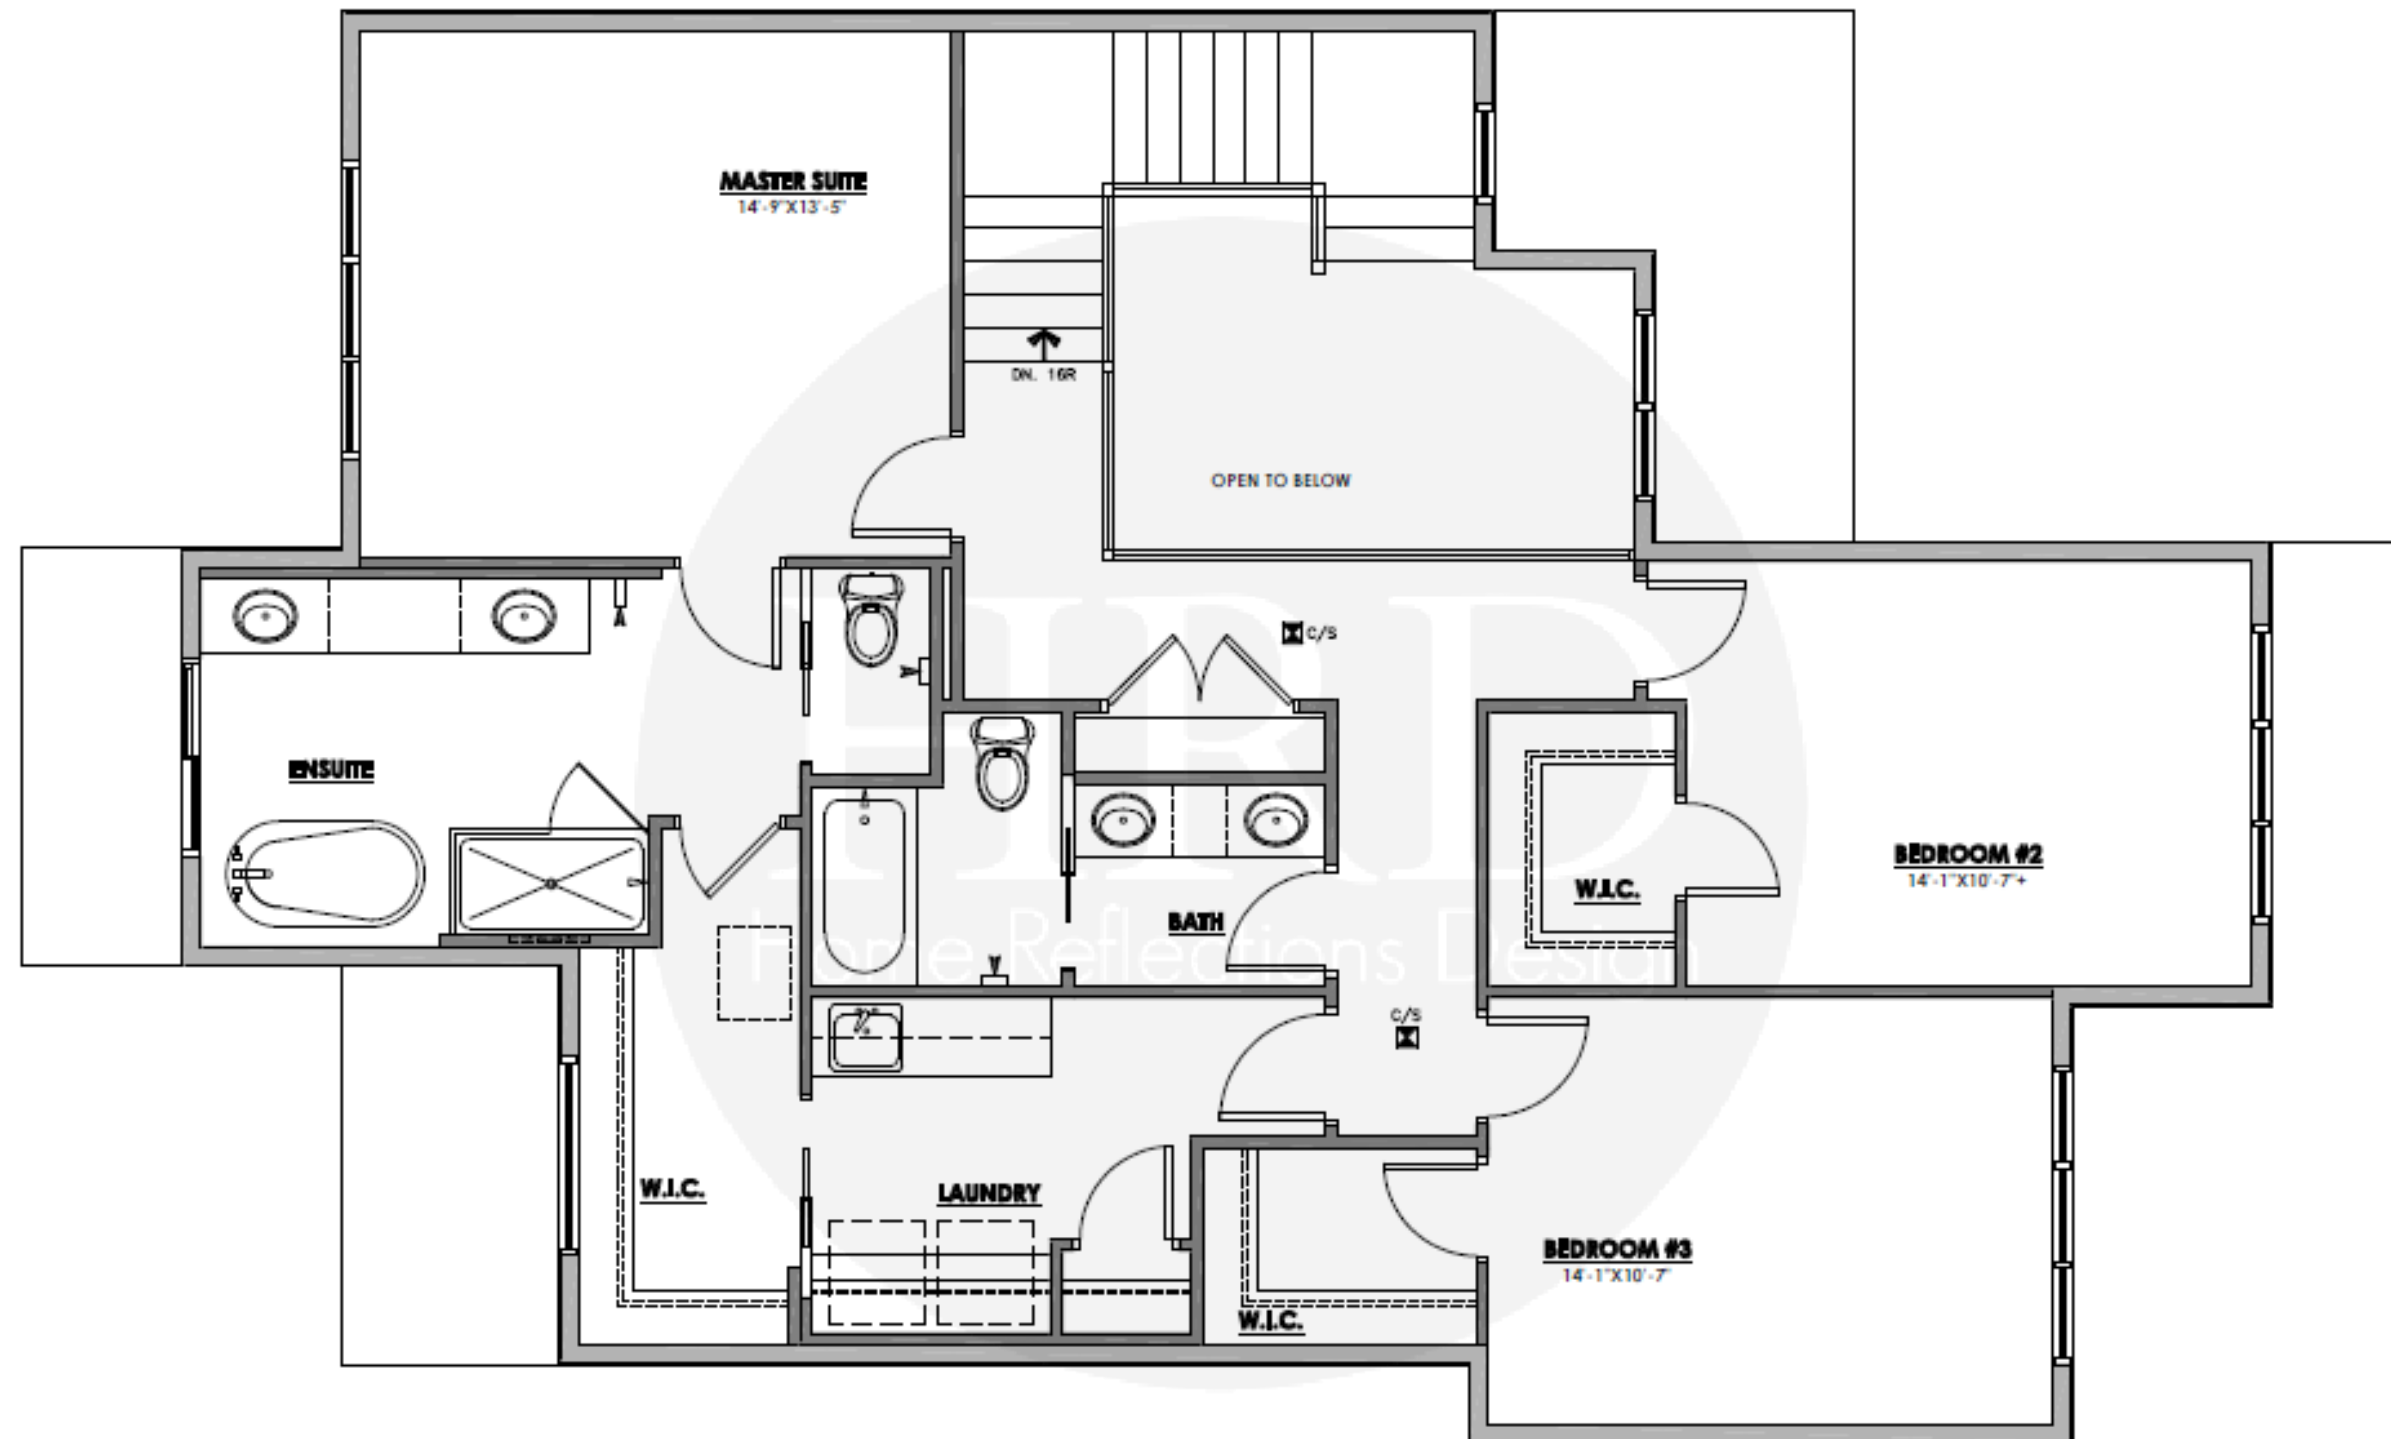

**UPPER FLR.**

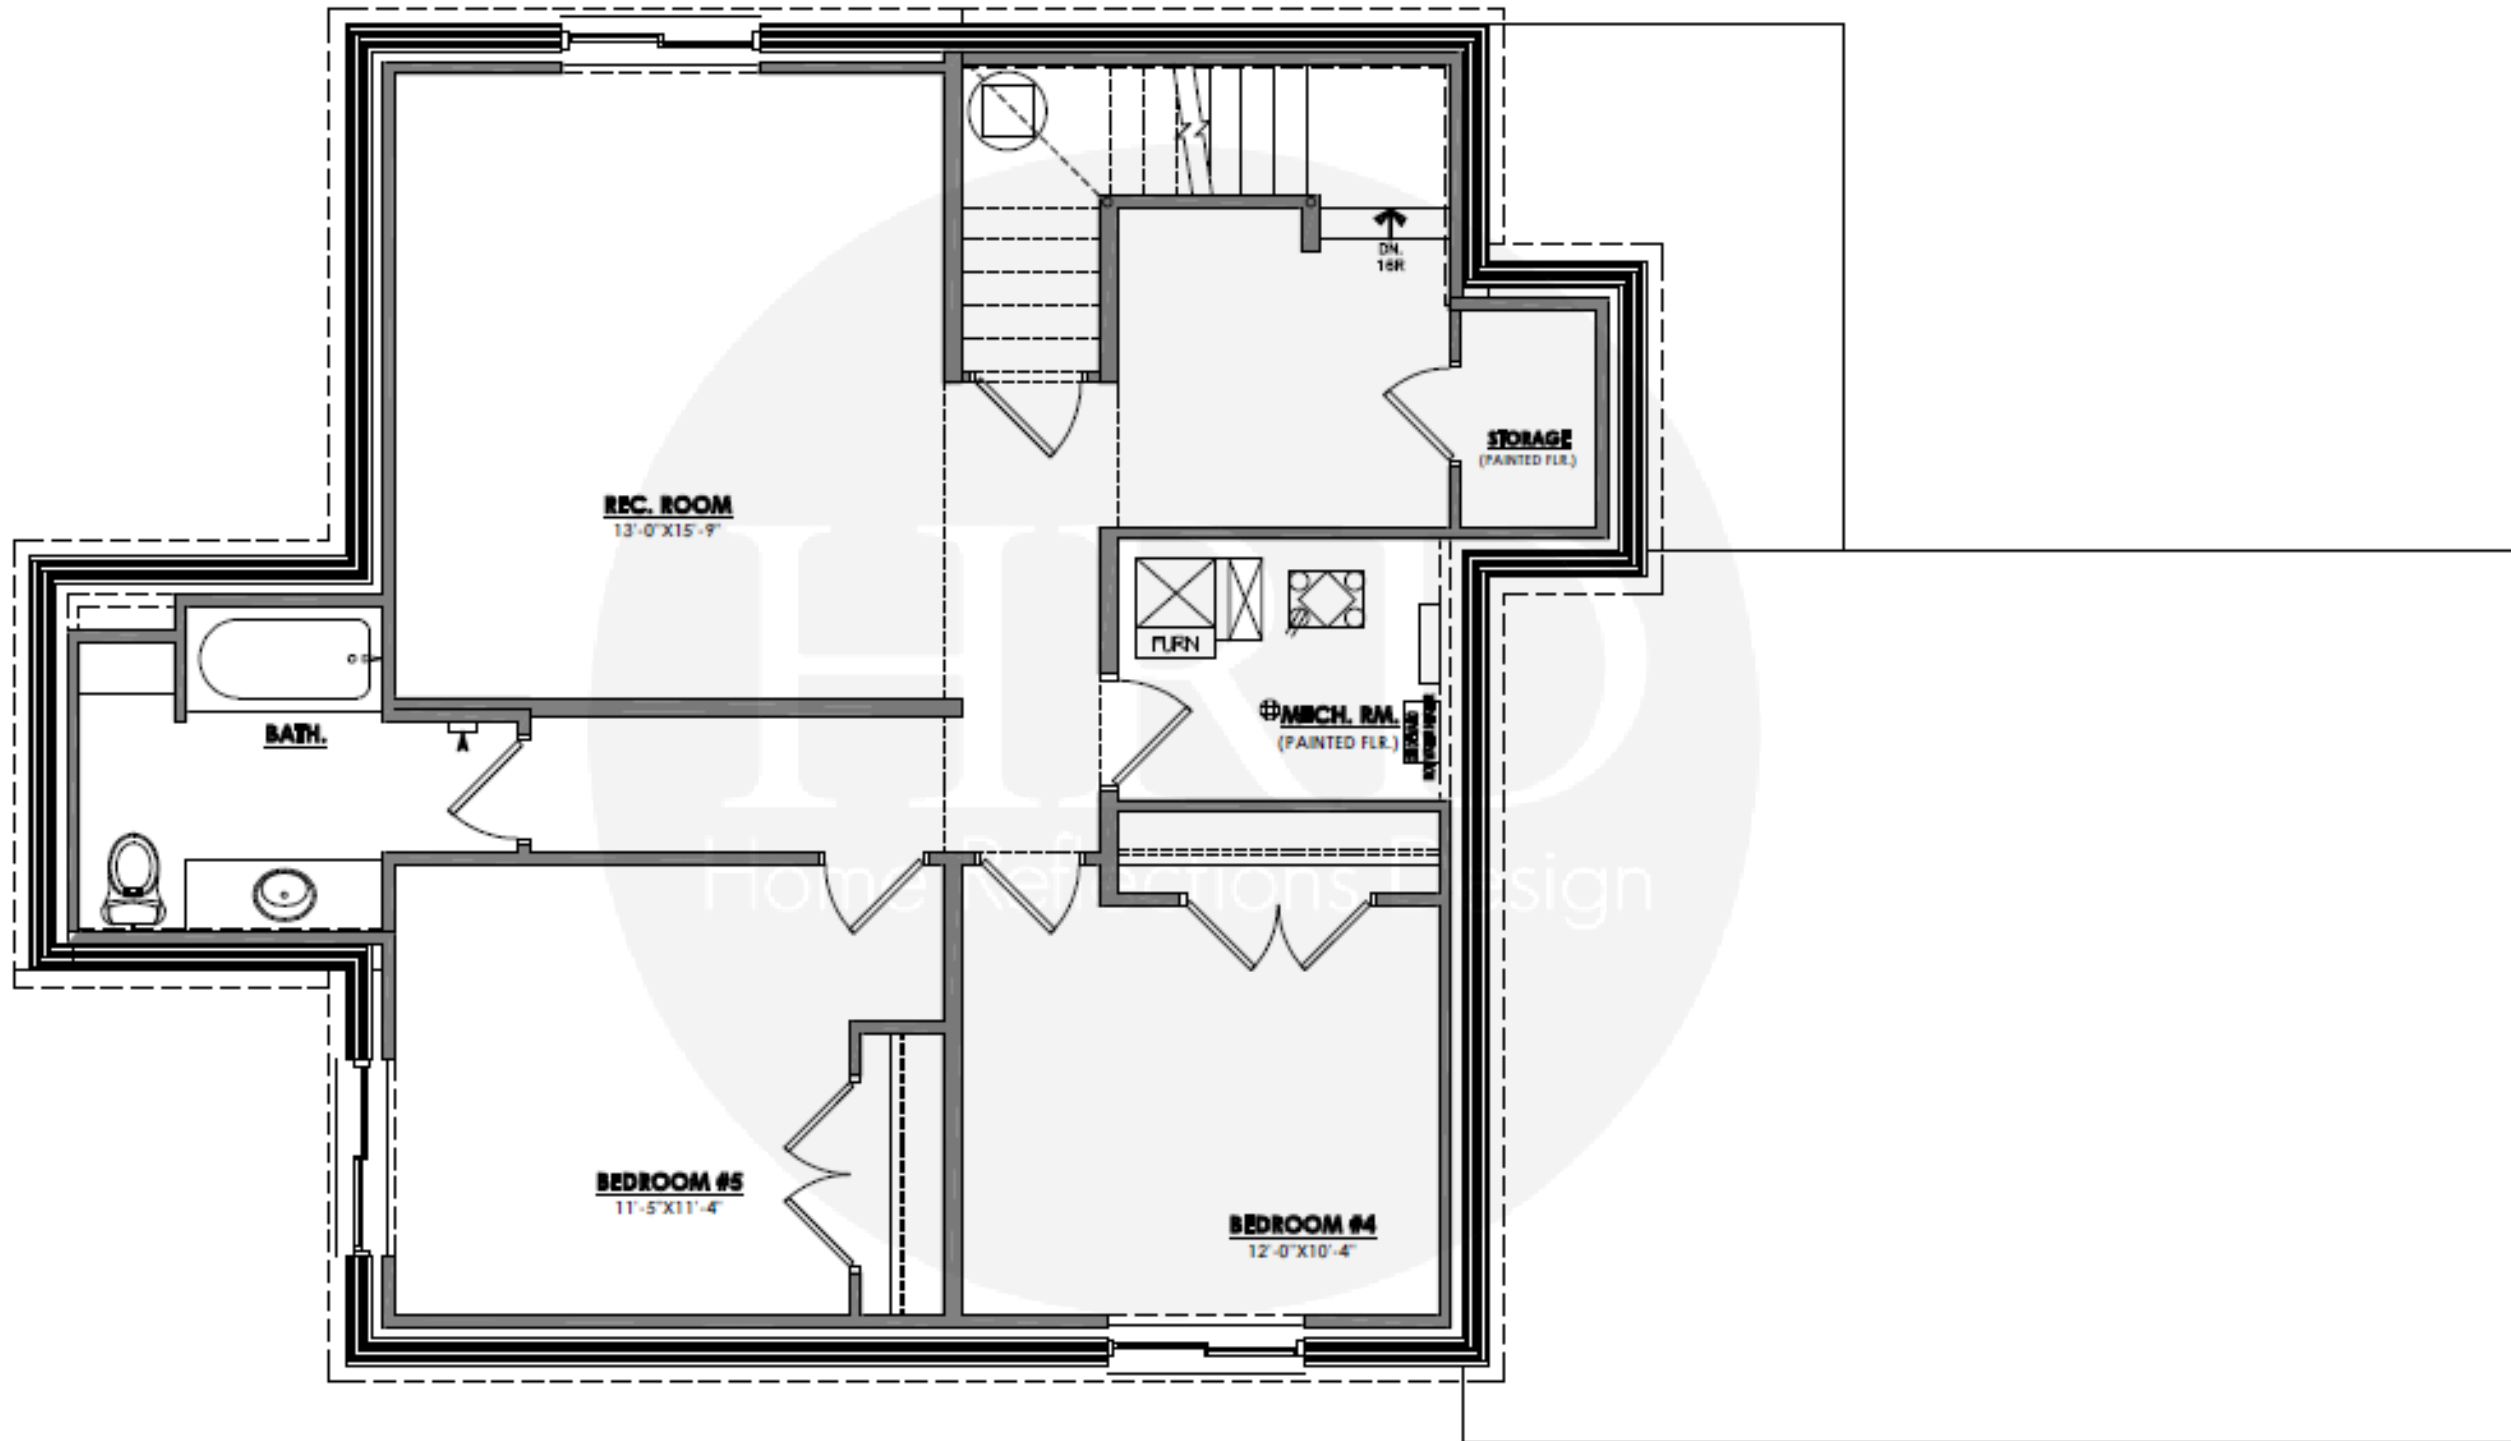

**FNDN. DEVEL.**