



**FRONT ELEVATION**

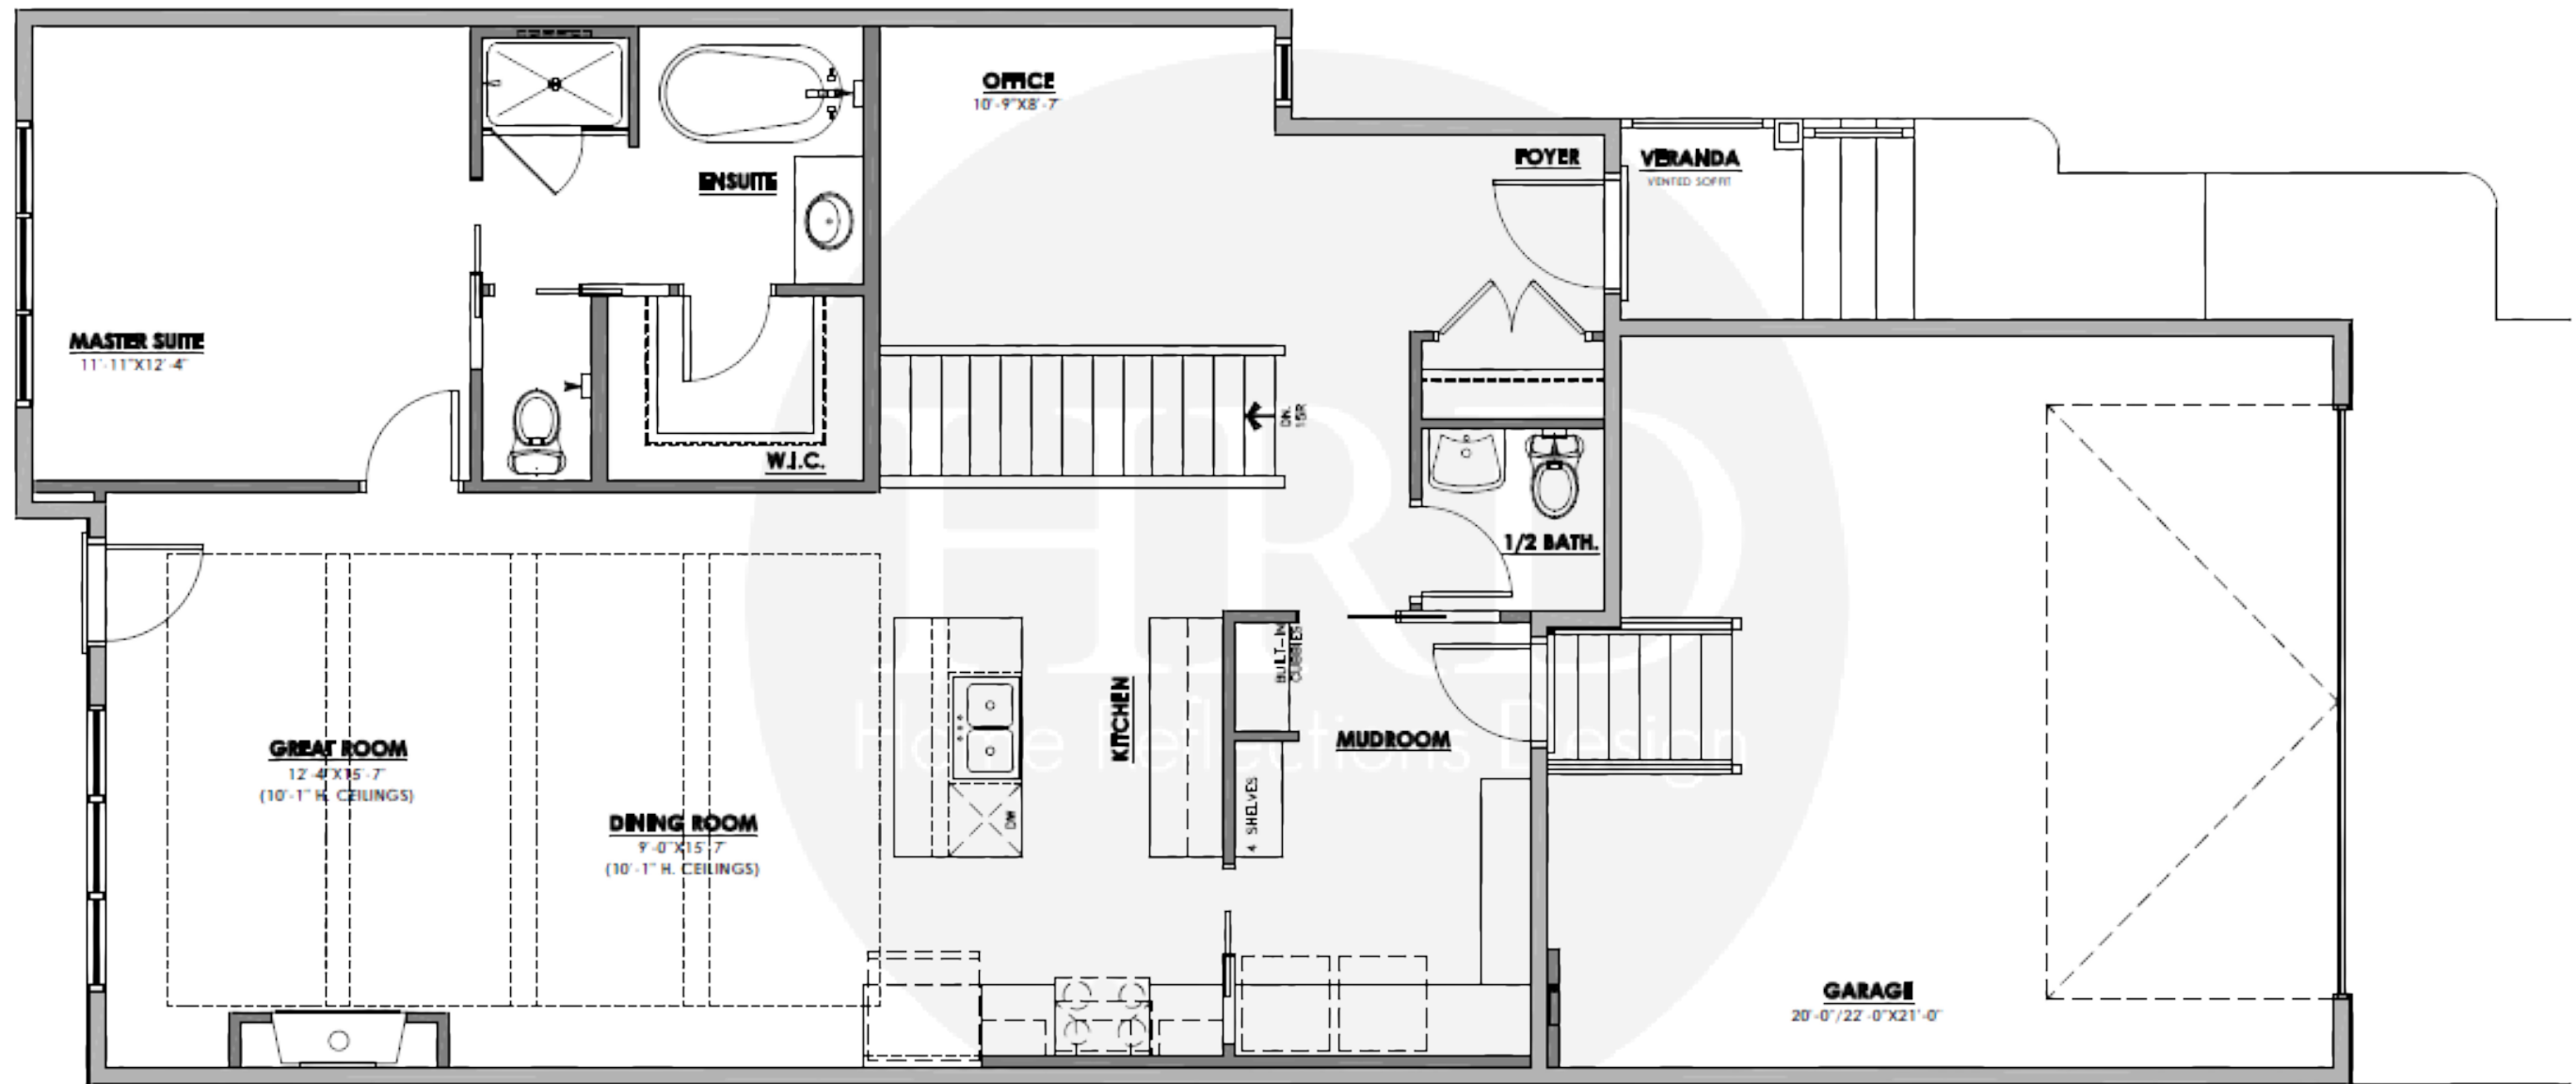

# MAIN FLR.

1215 SQ. FT.

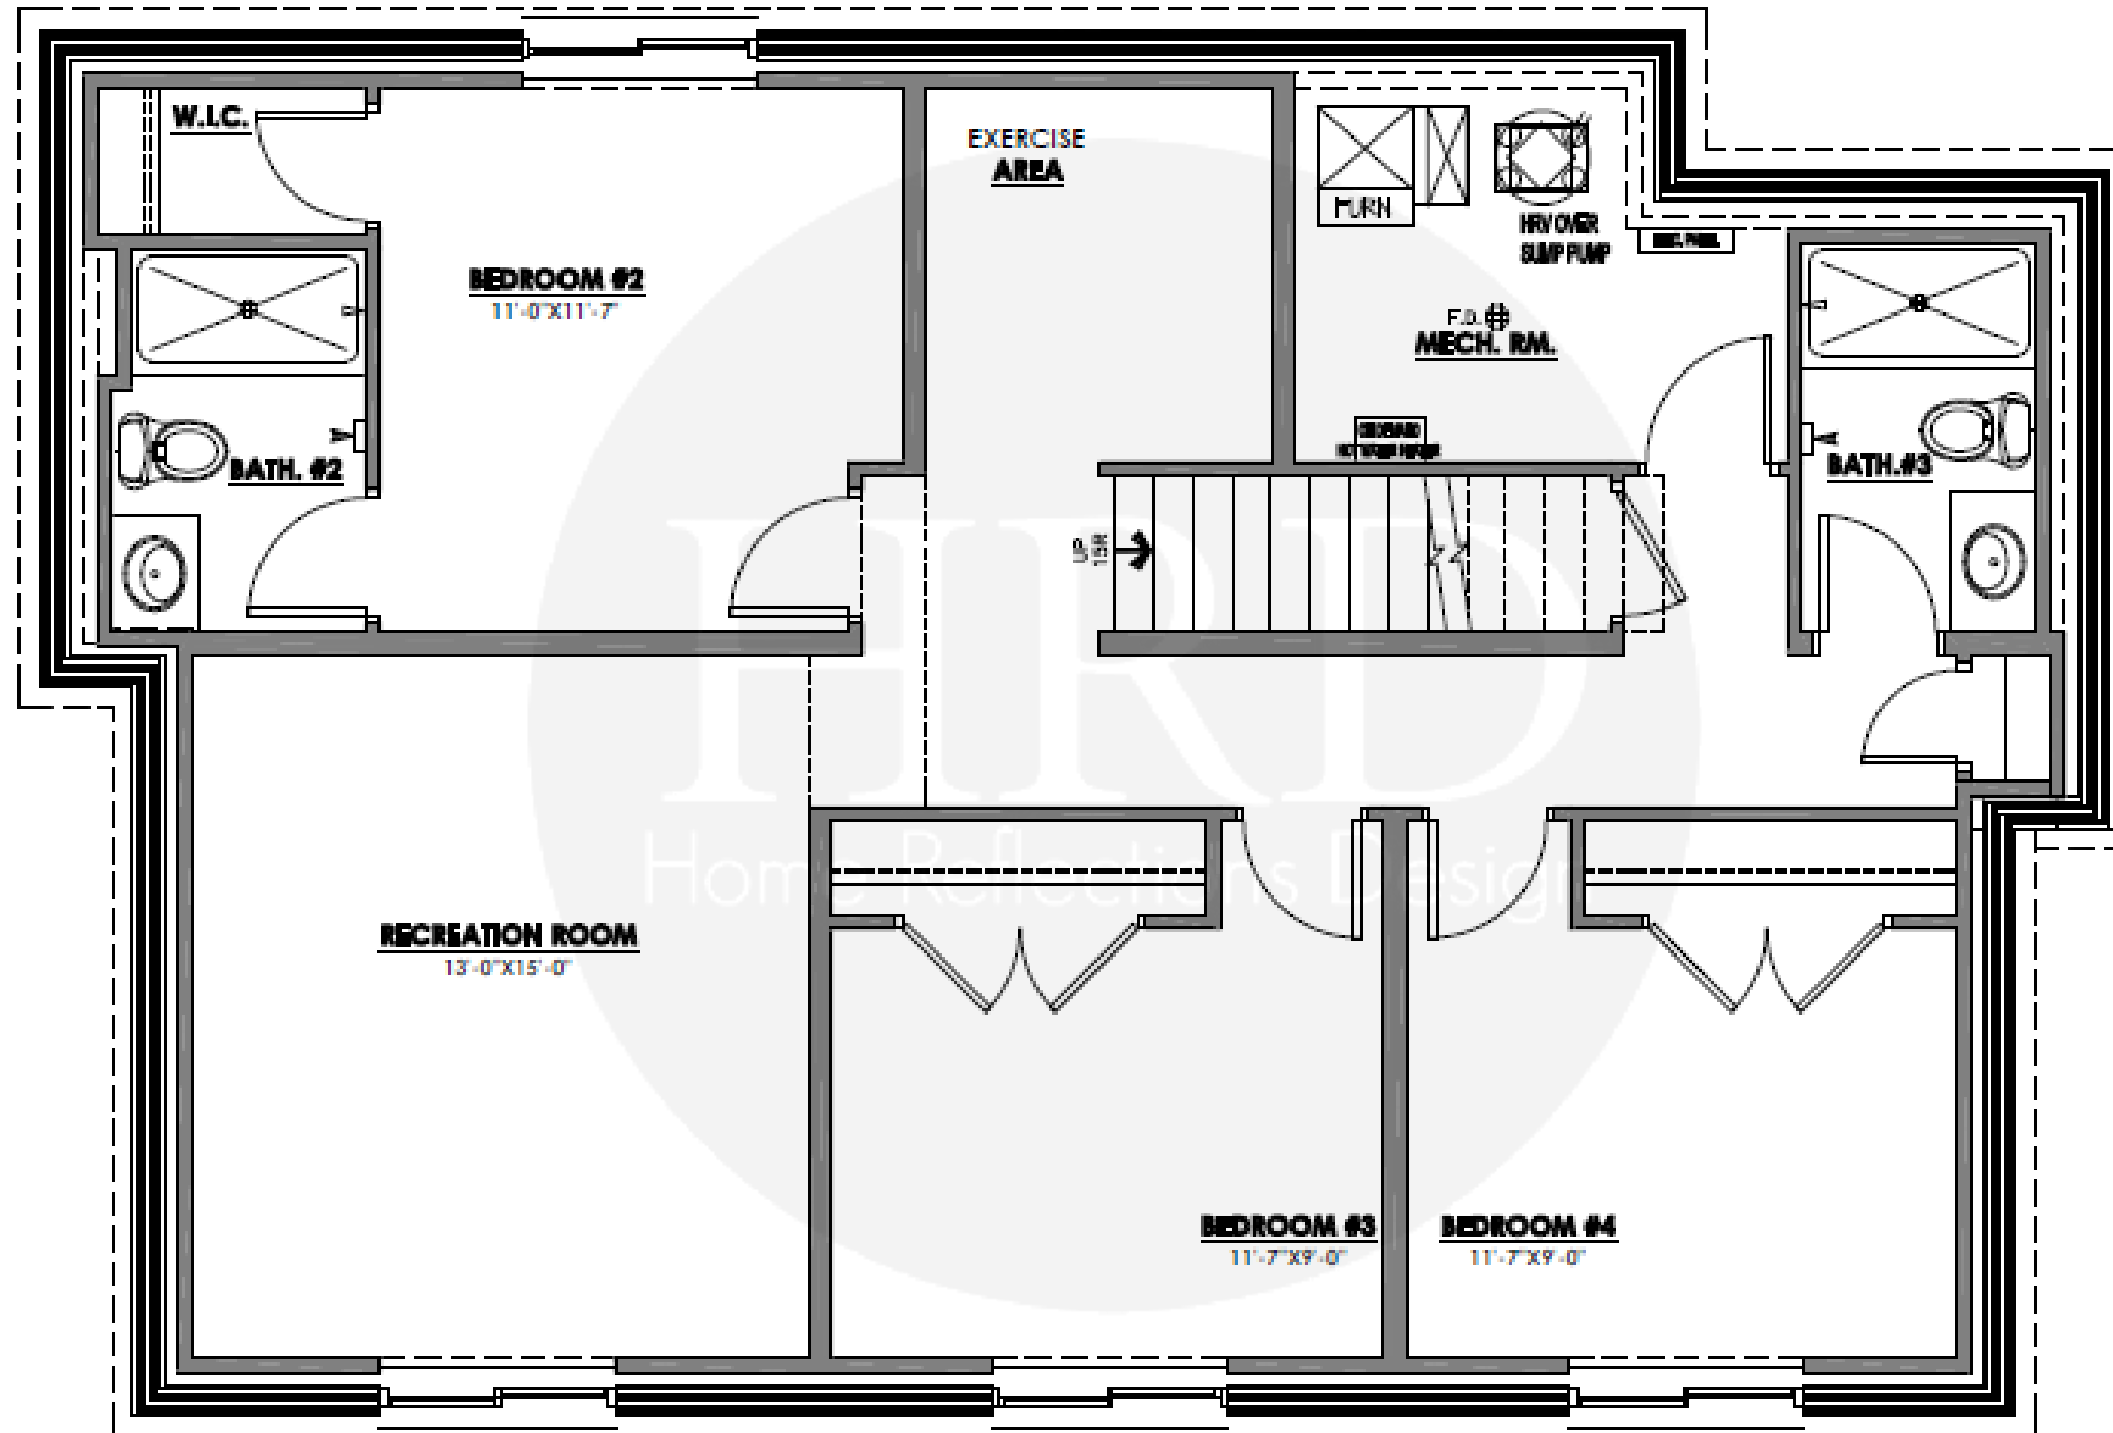

## FOUNDATION DEVELOPMENT PLAN

976 SQ FT

8'-6" H. FNDN. WL.