





FRONT ELEVATION



MAIN FLOOR PLAN

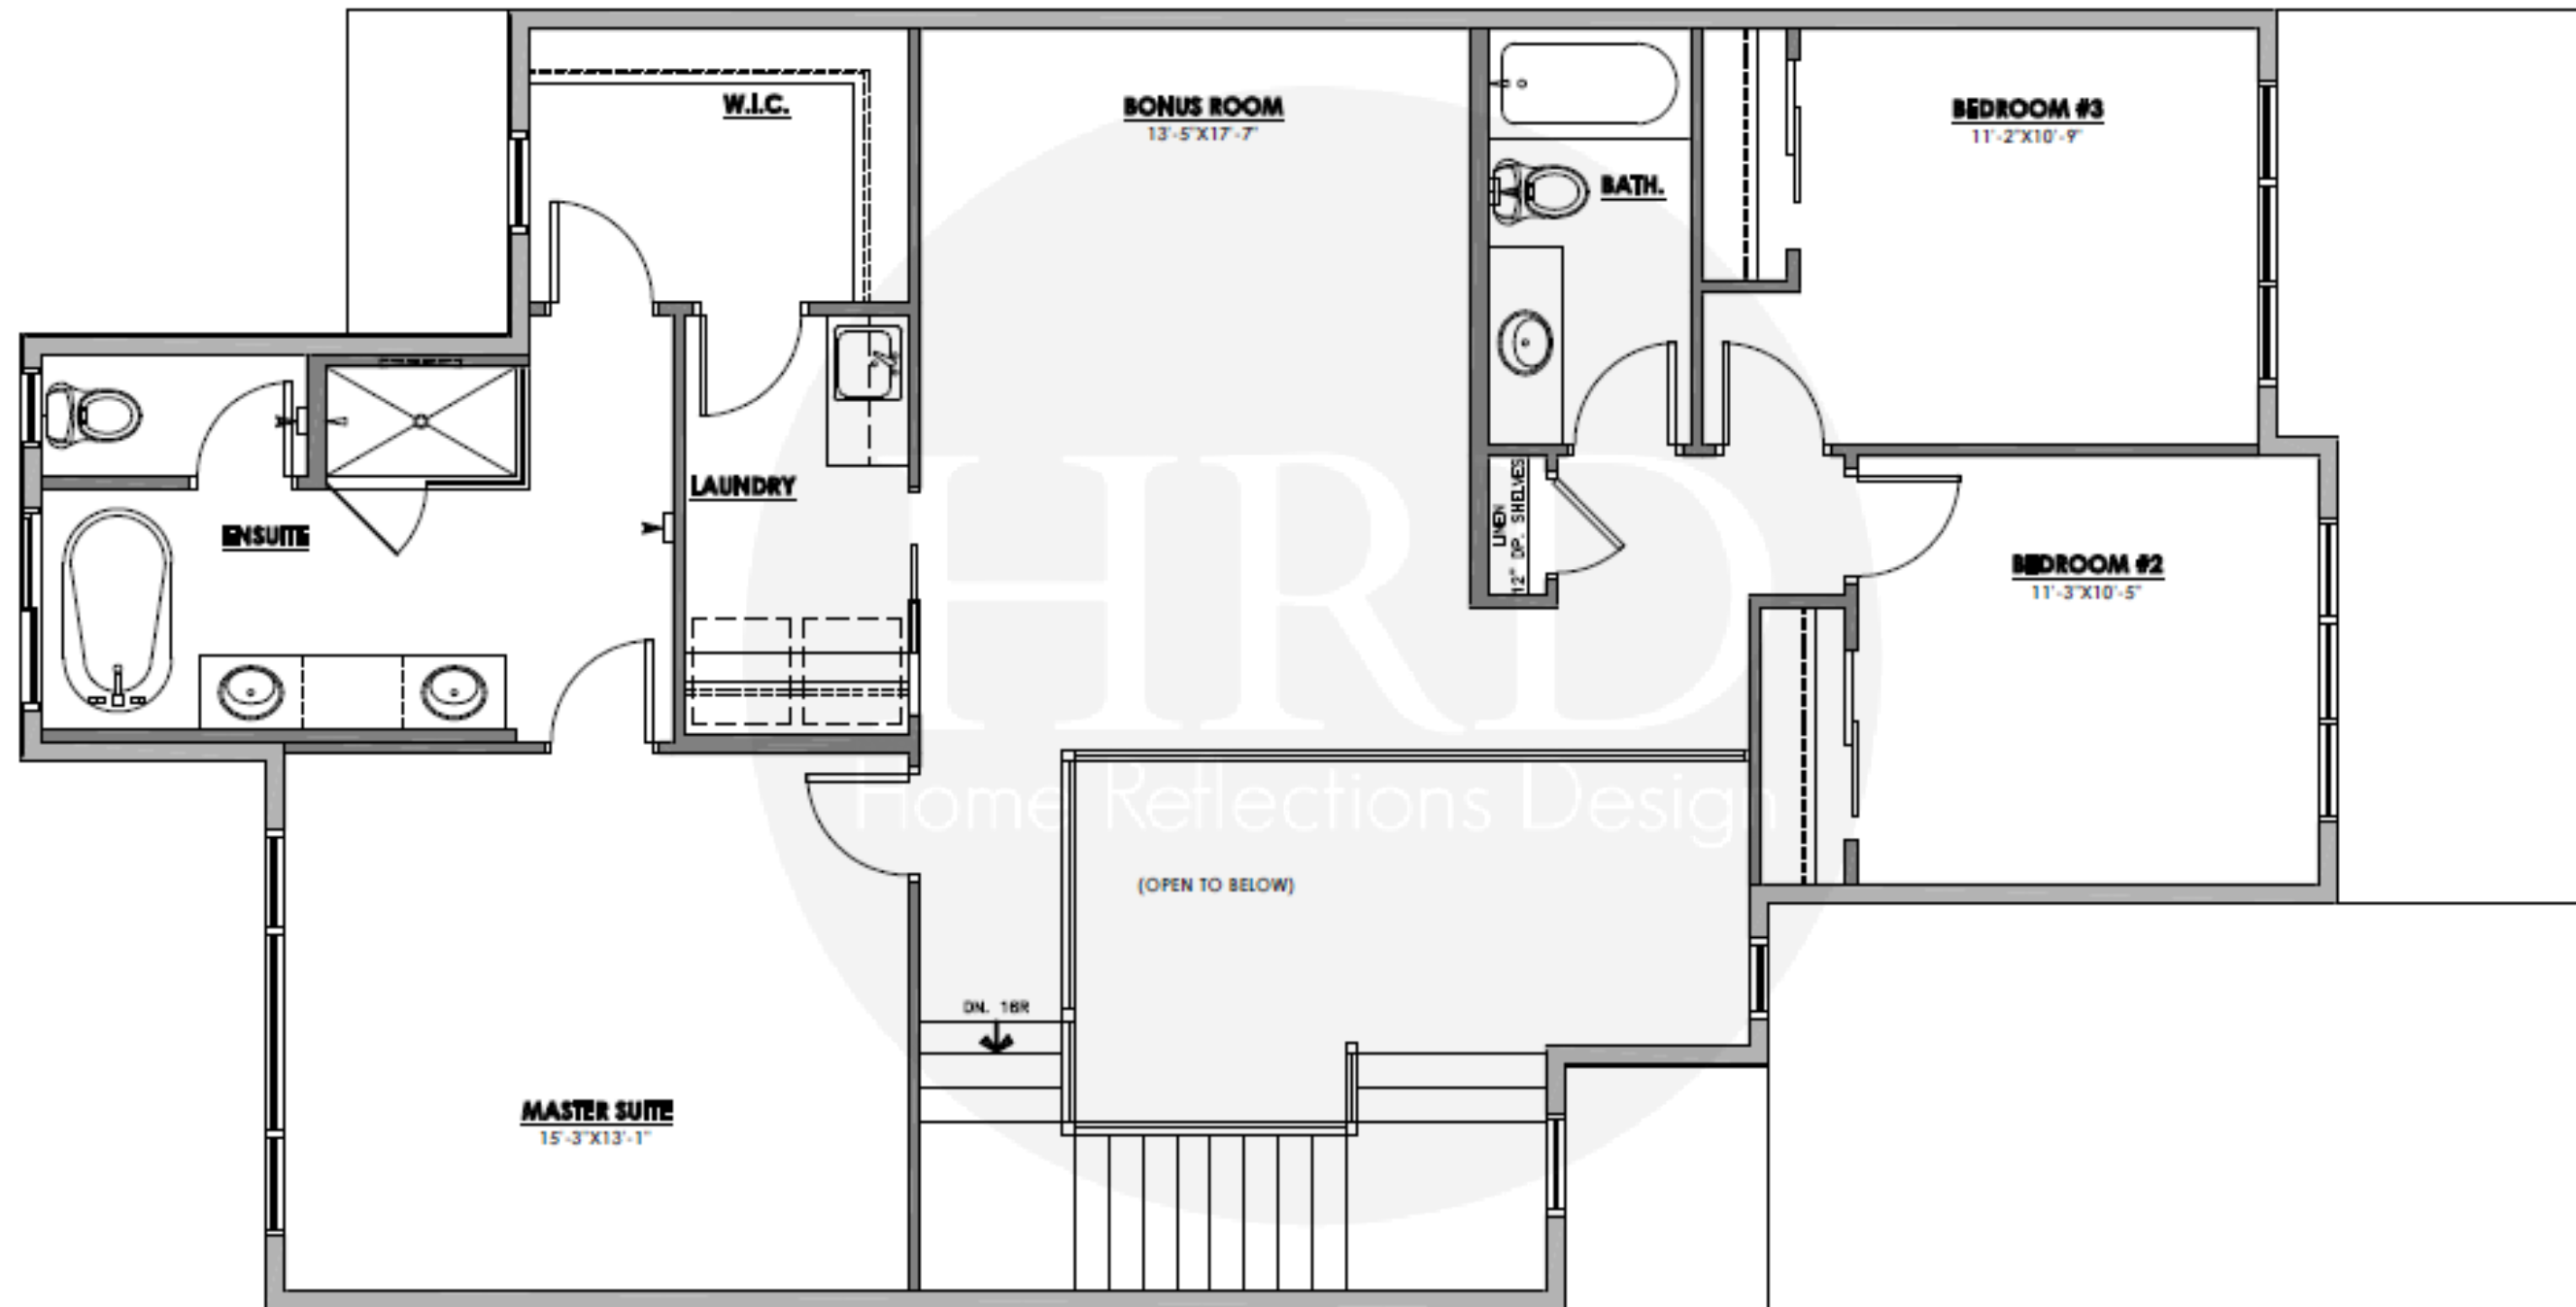

UPPER FLR.

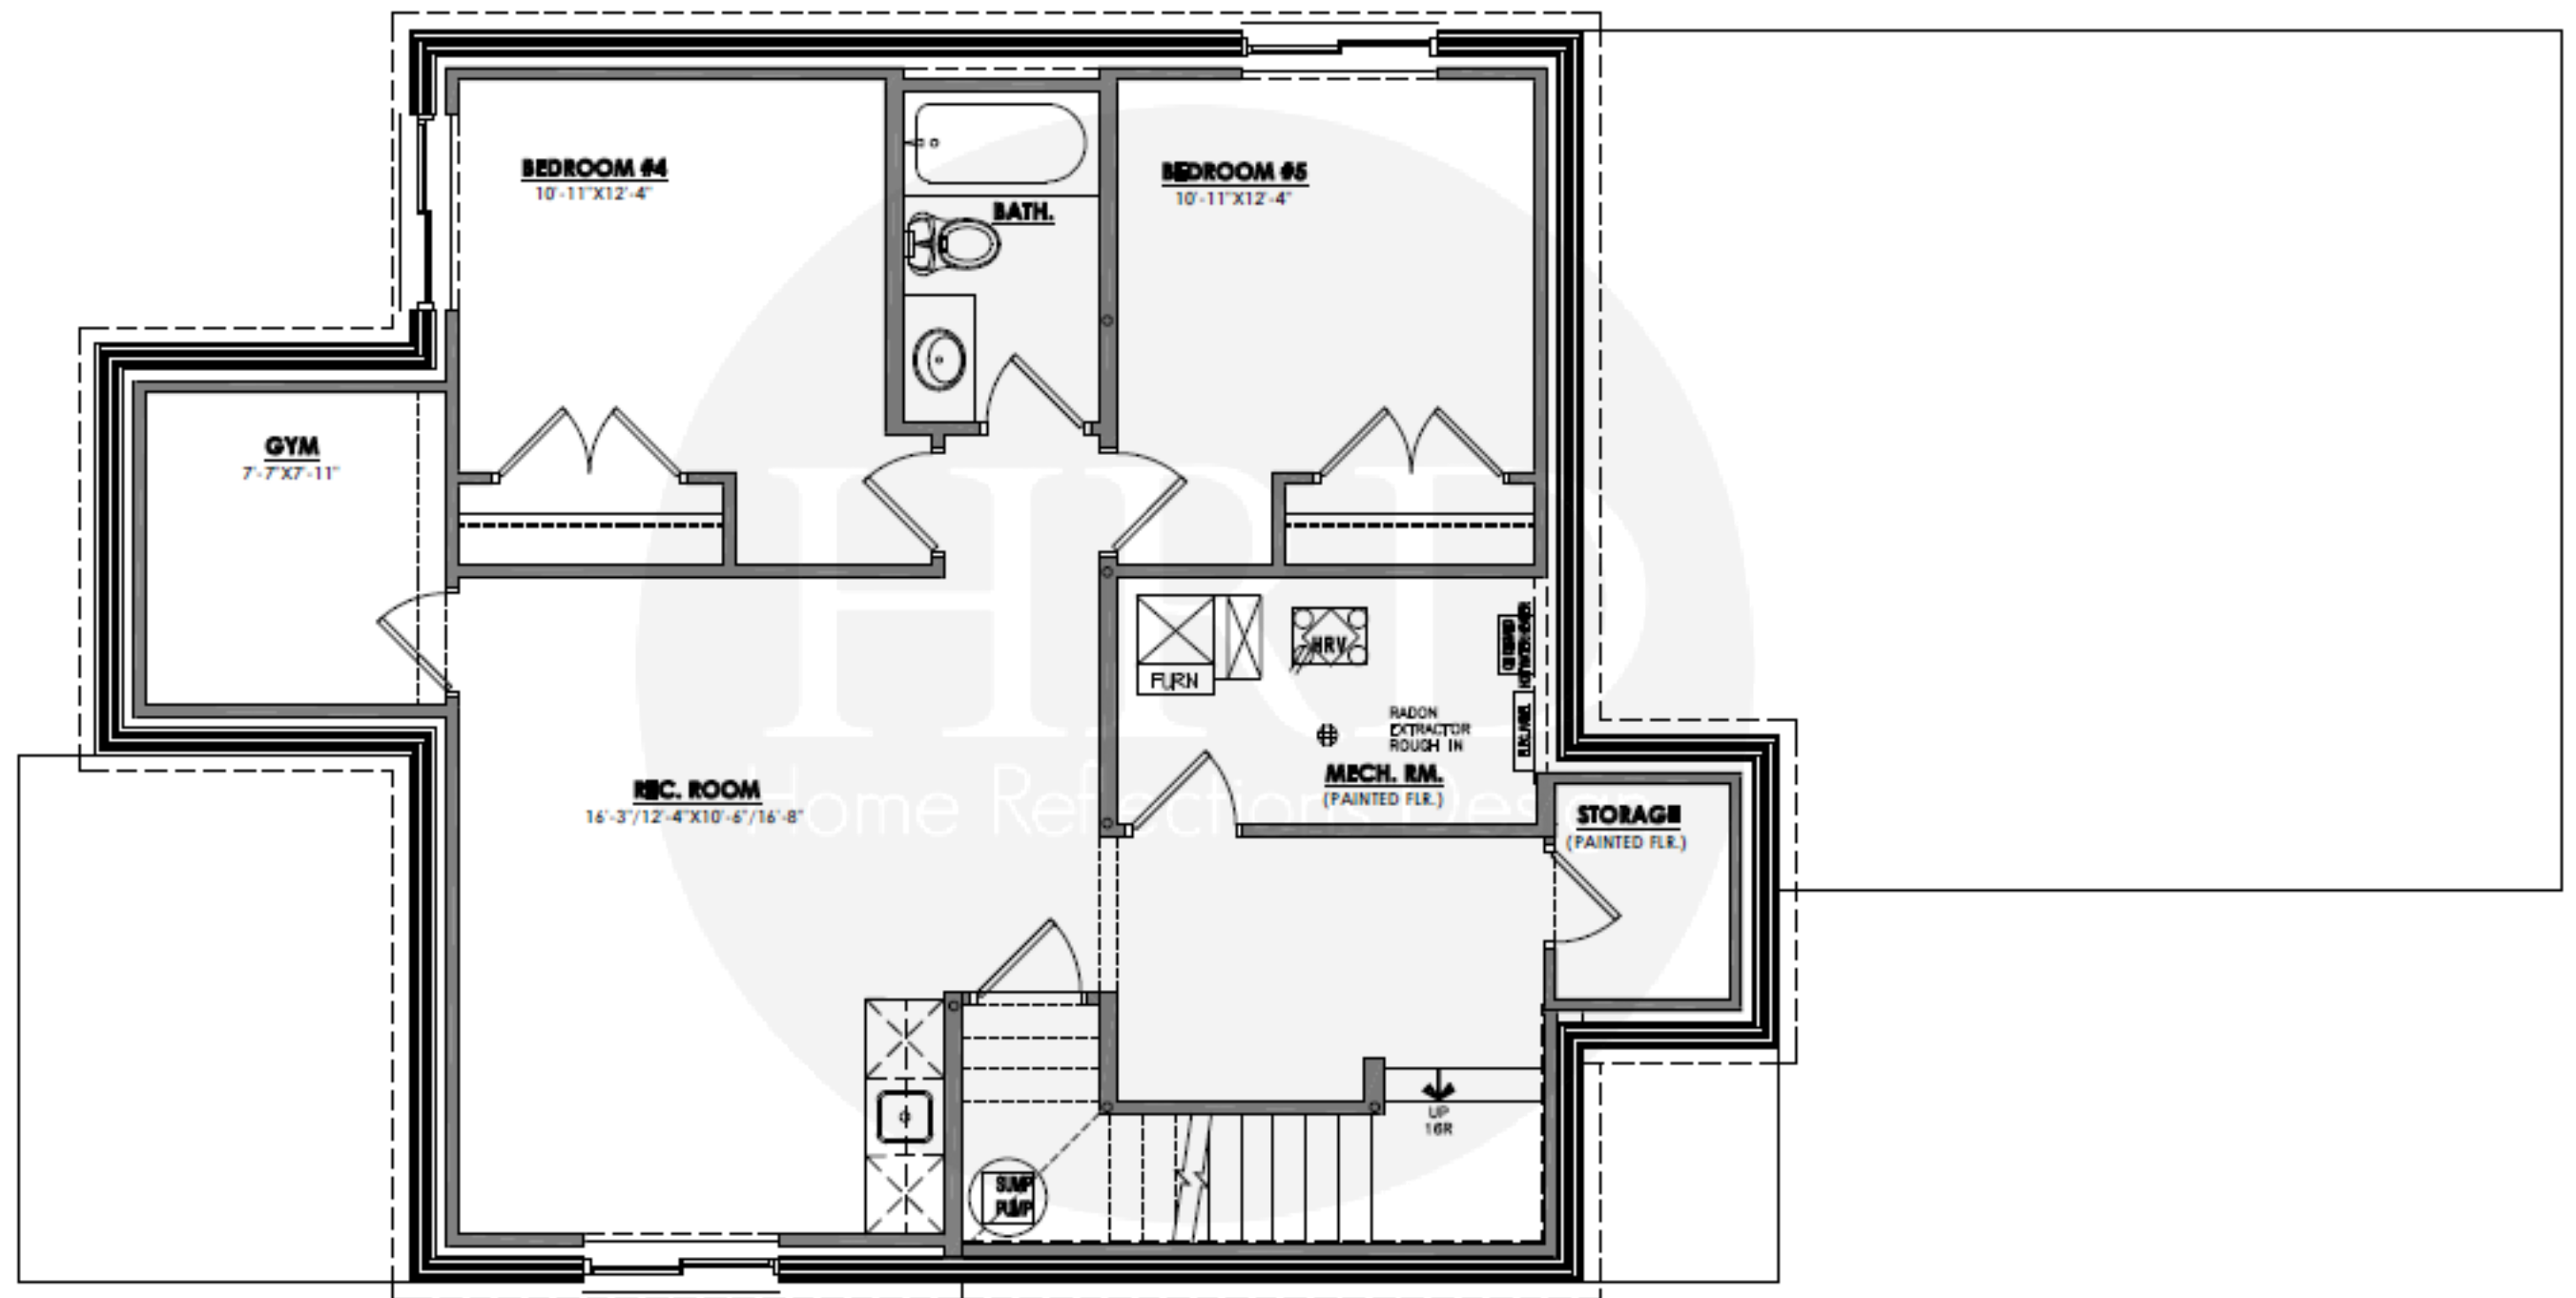

FNDN. DEVEL.