




# FRONT ELEVATION

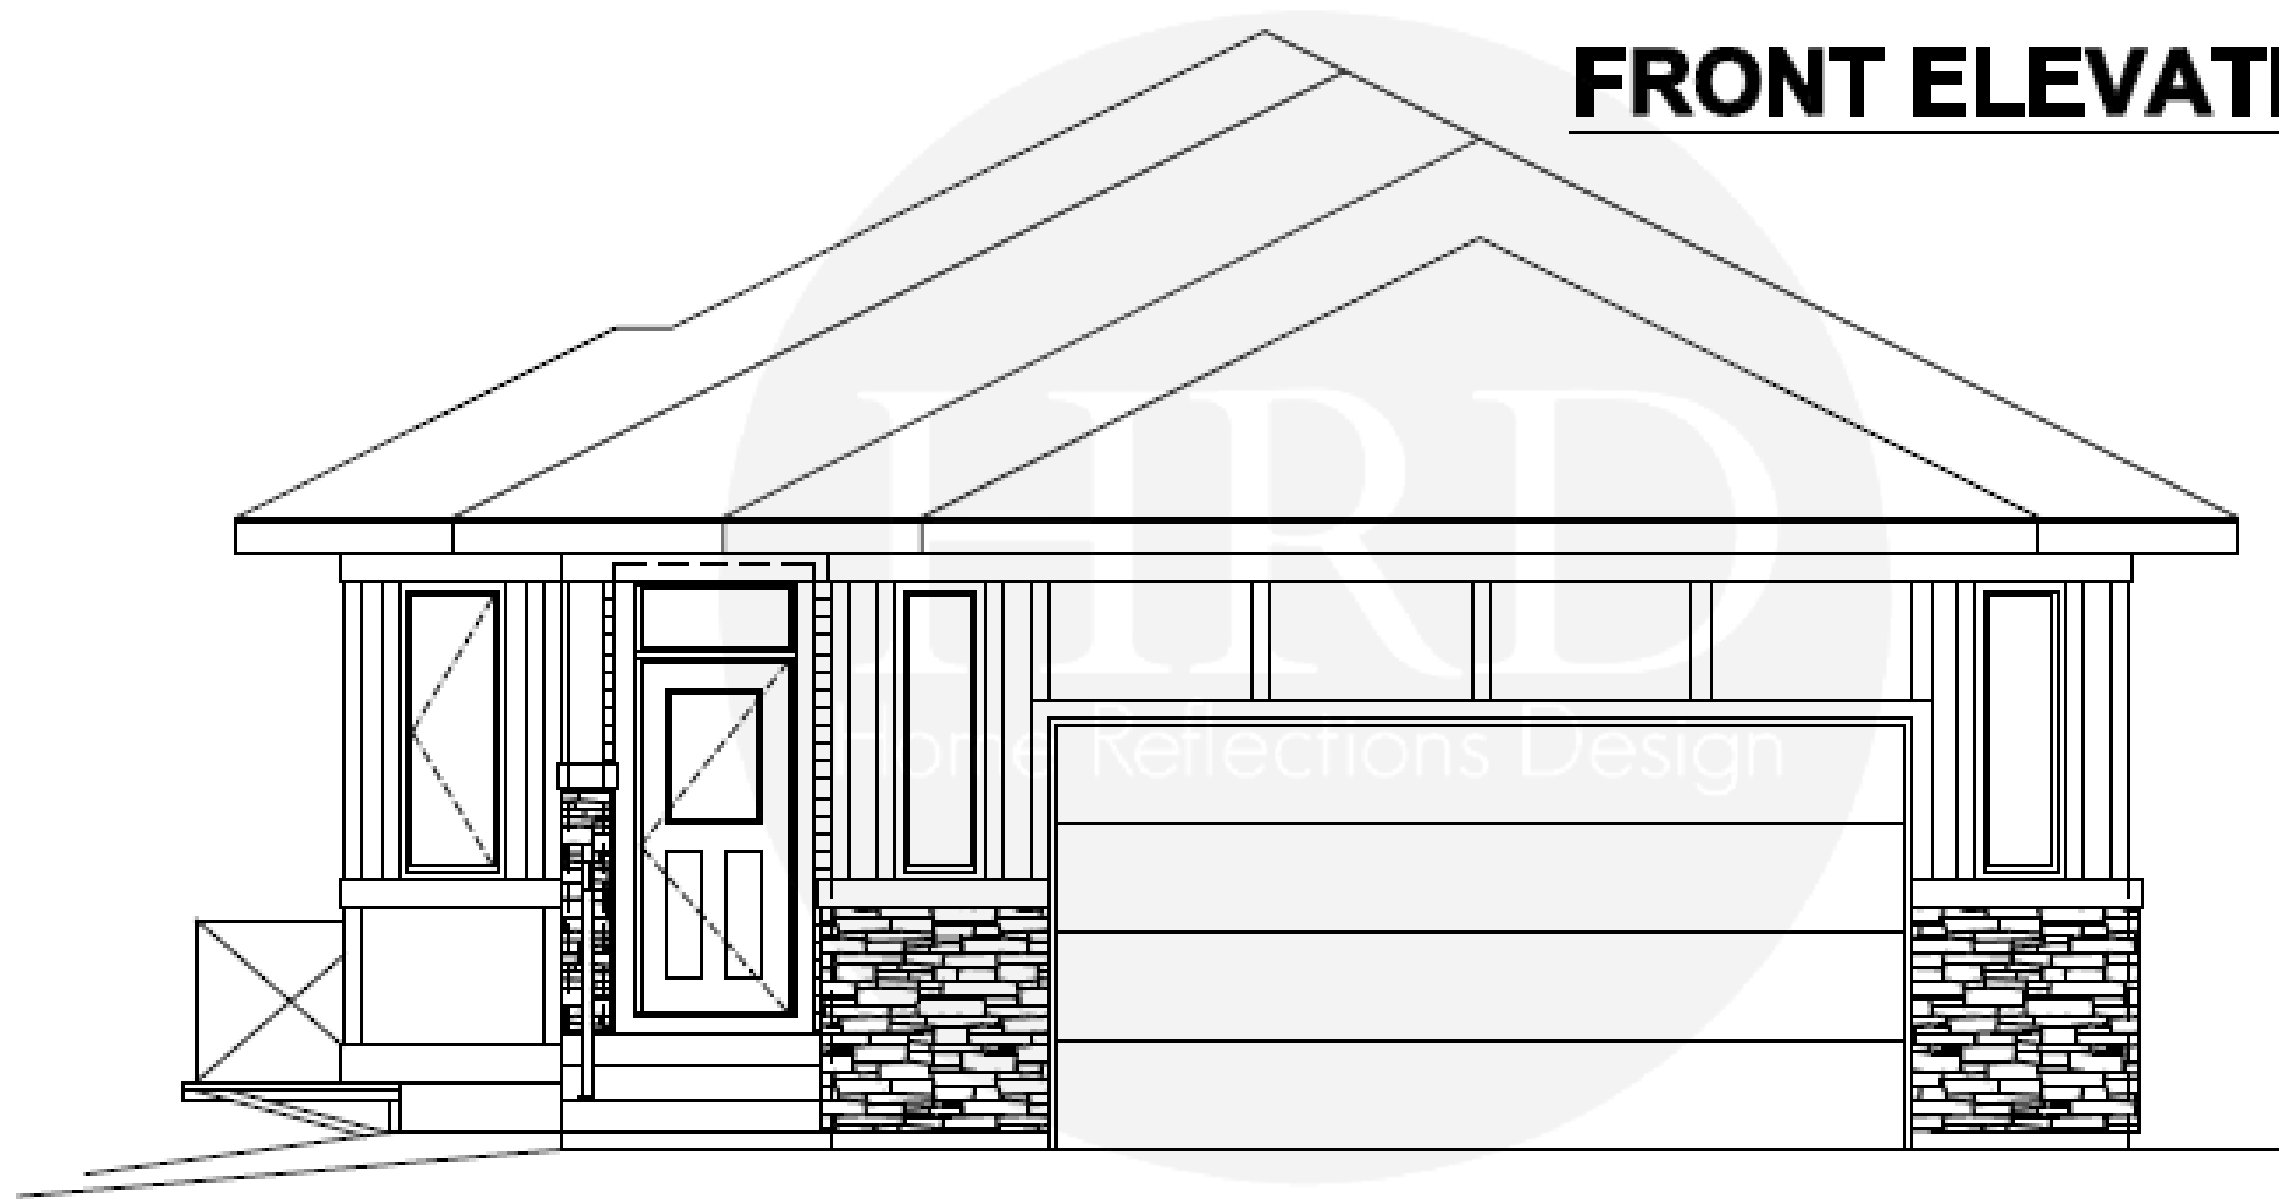

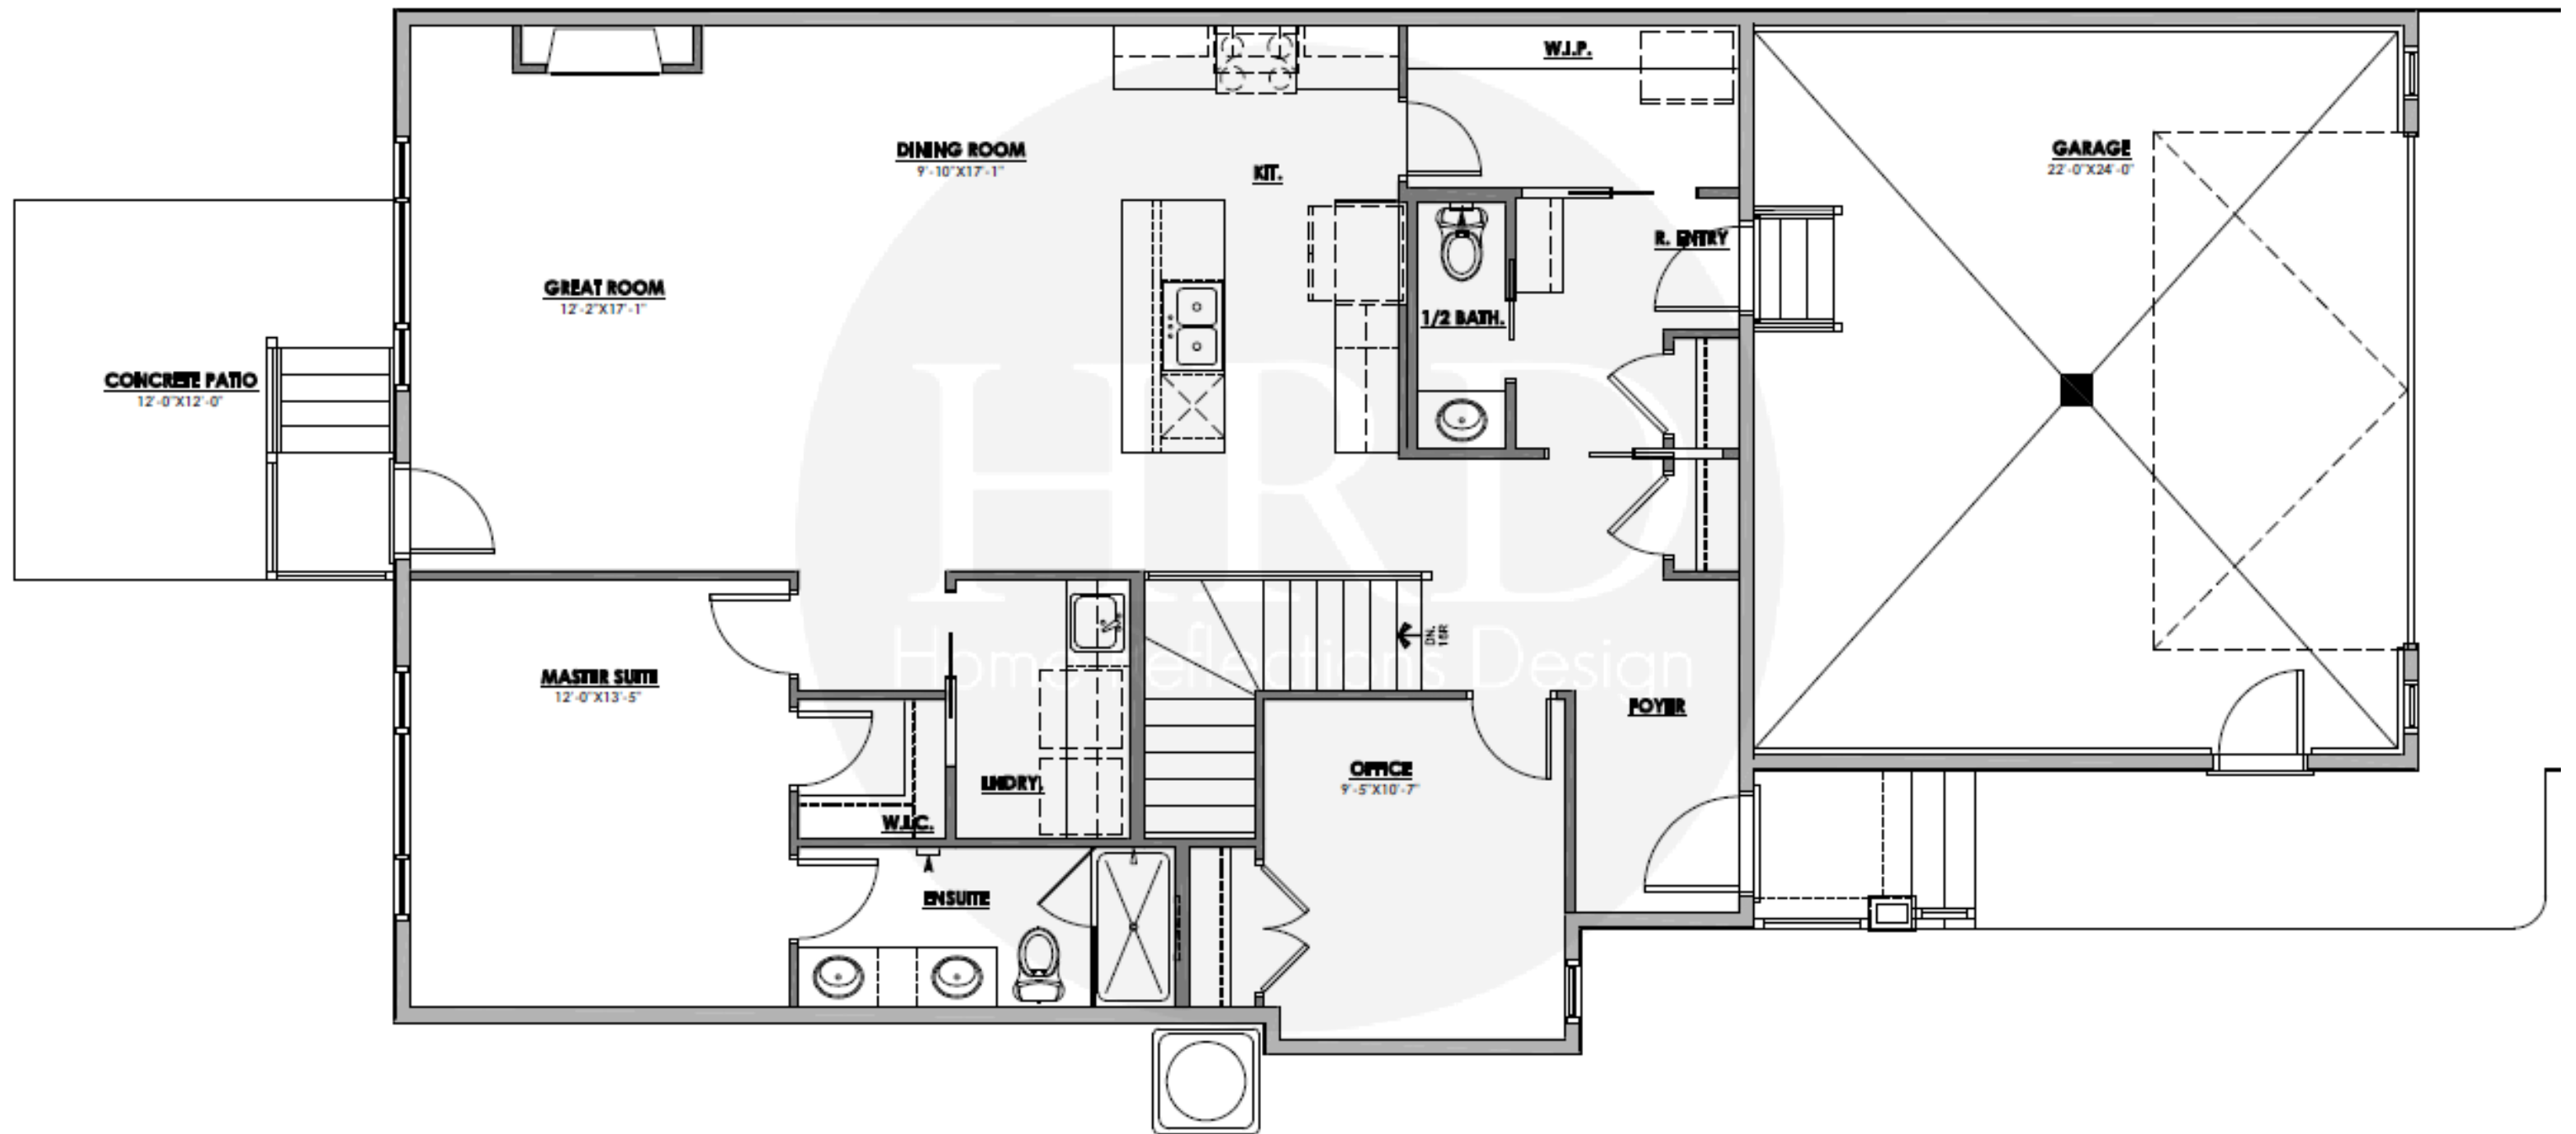

# MAIN FLR.

1369 SQ. FT

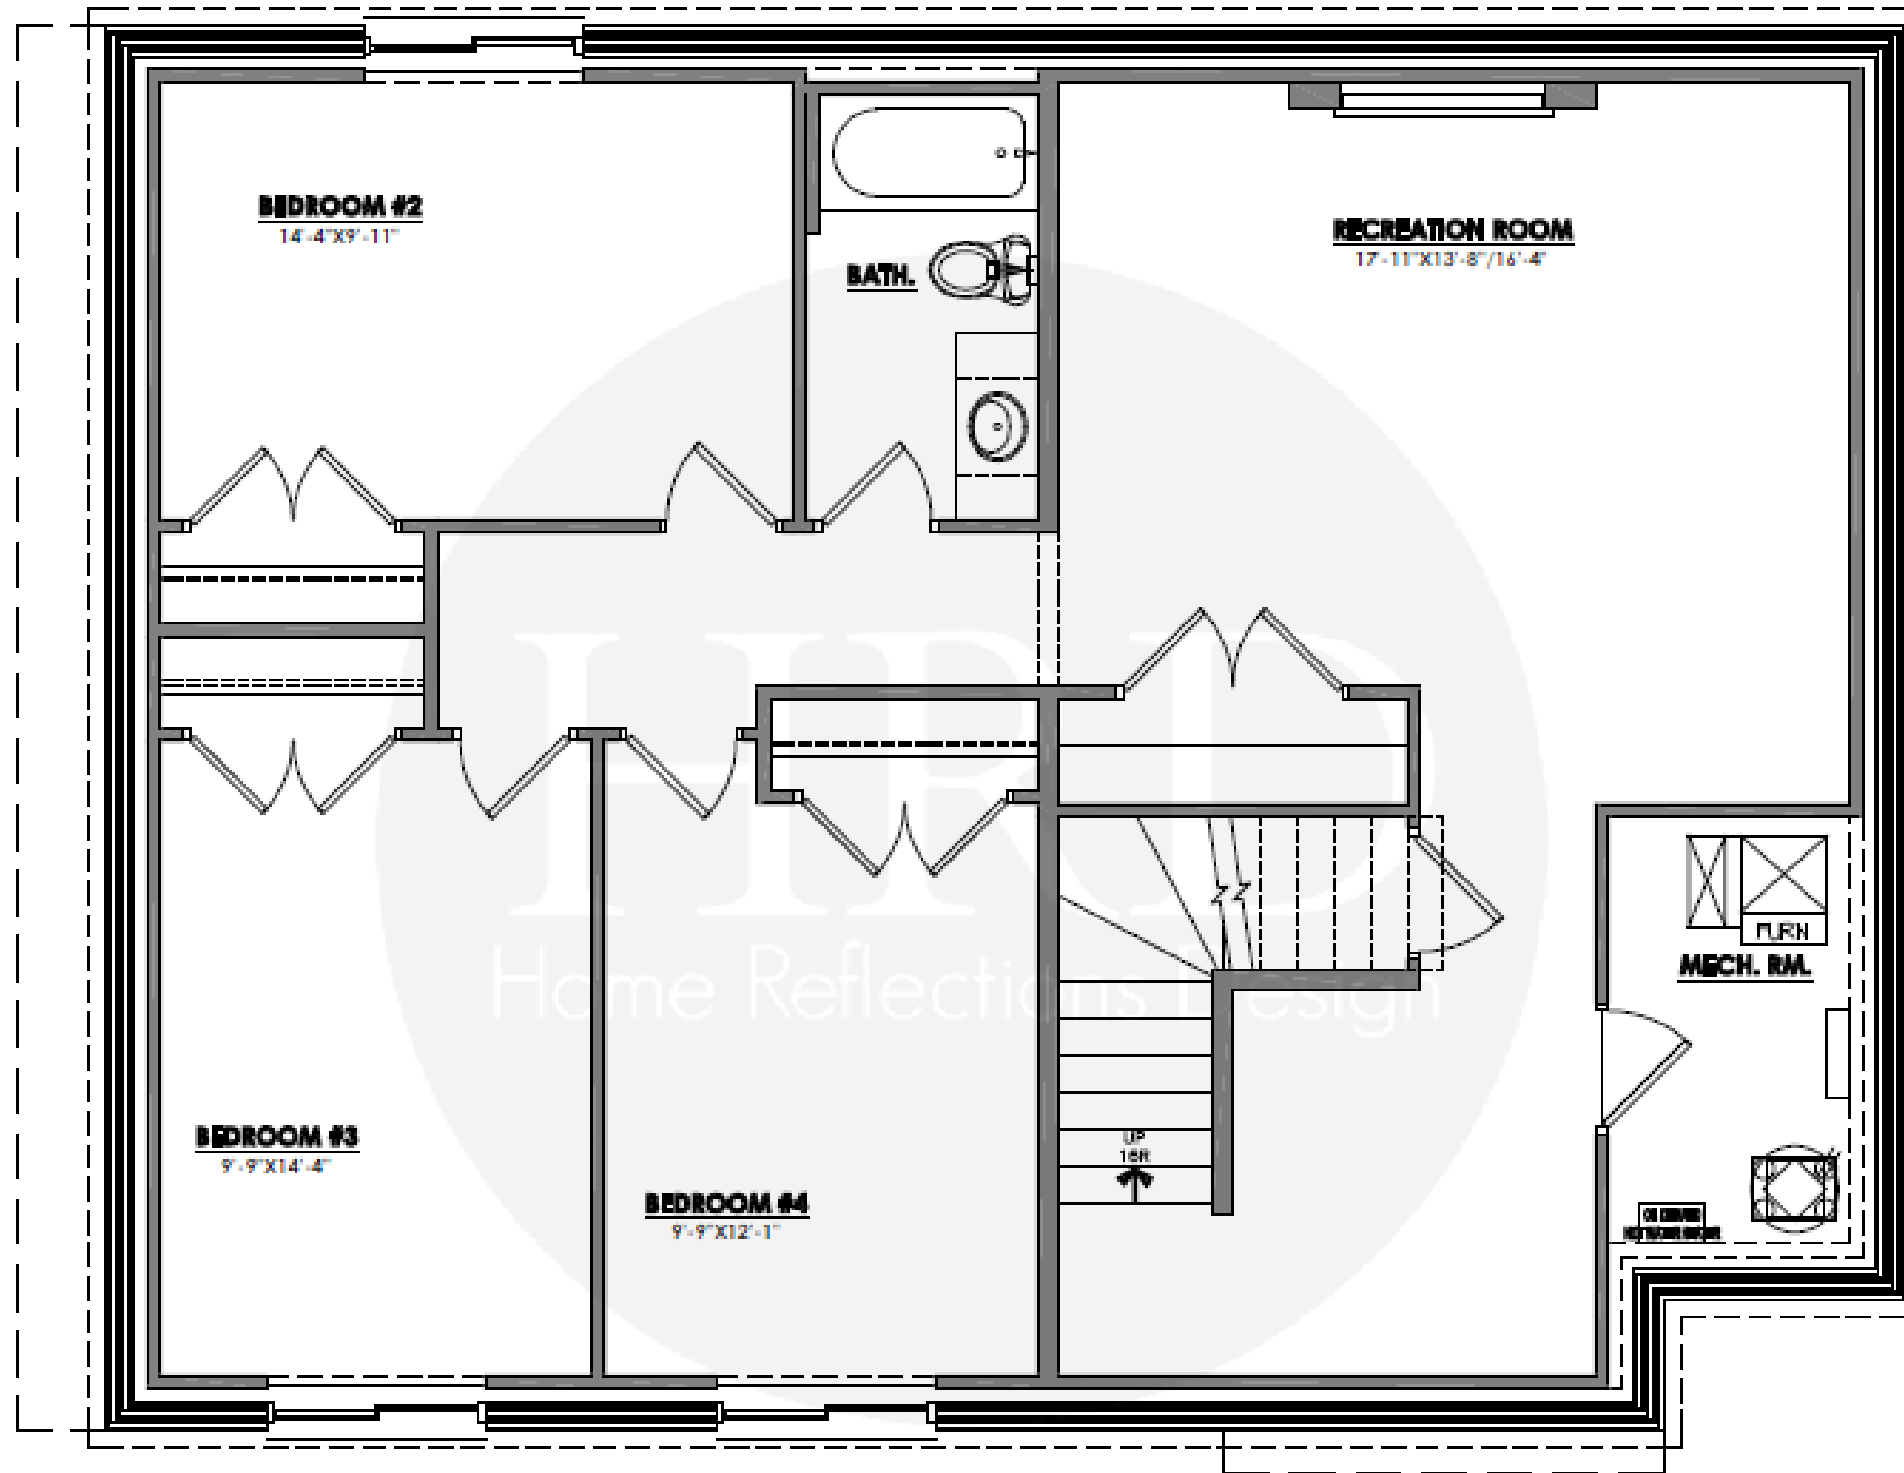

## OPTIONAL BASEMENT DEVELOPMENT

1087 SQ FT

9'-0" FNDN. WALL