





FRONT ELEVATION

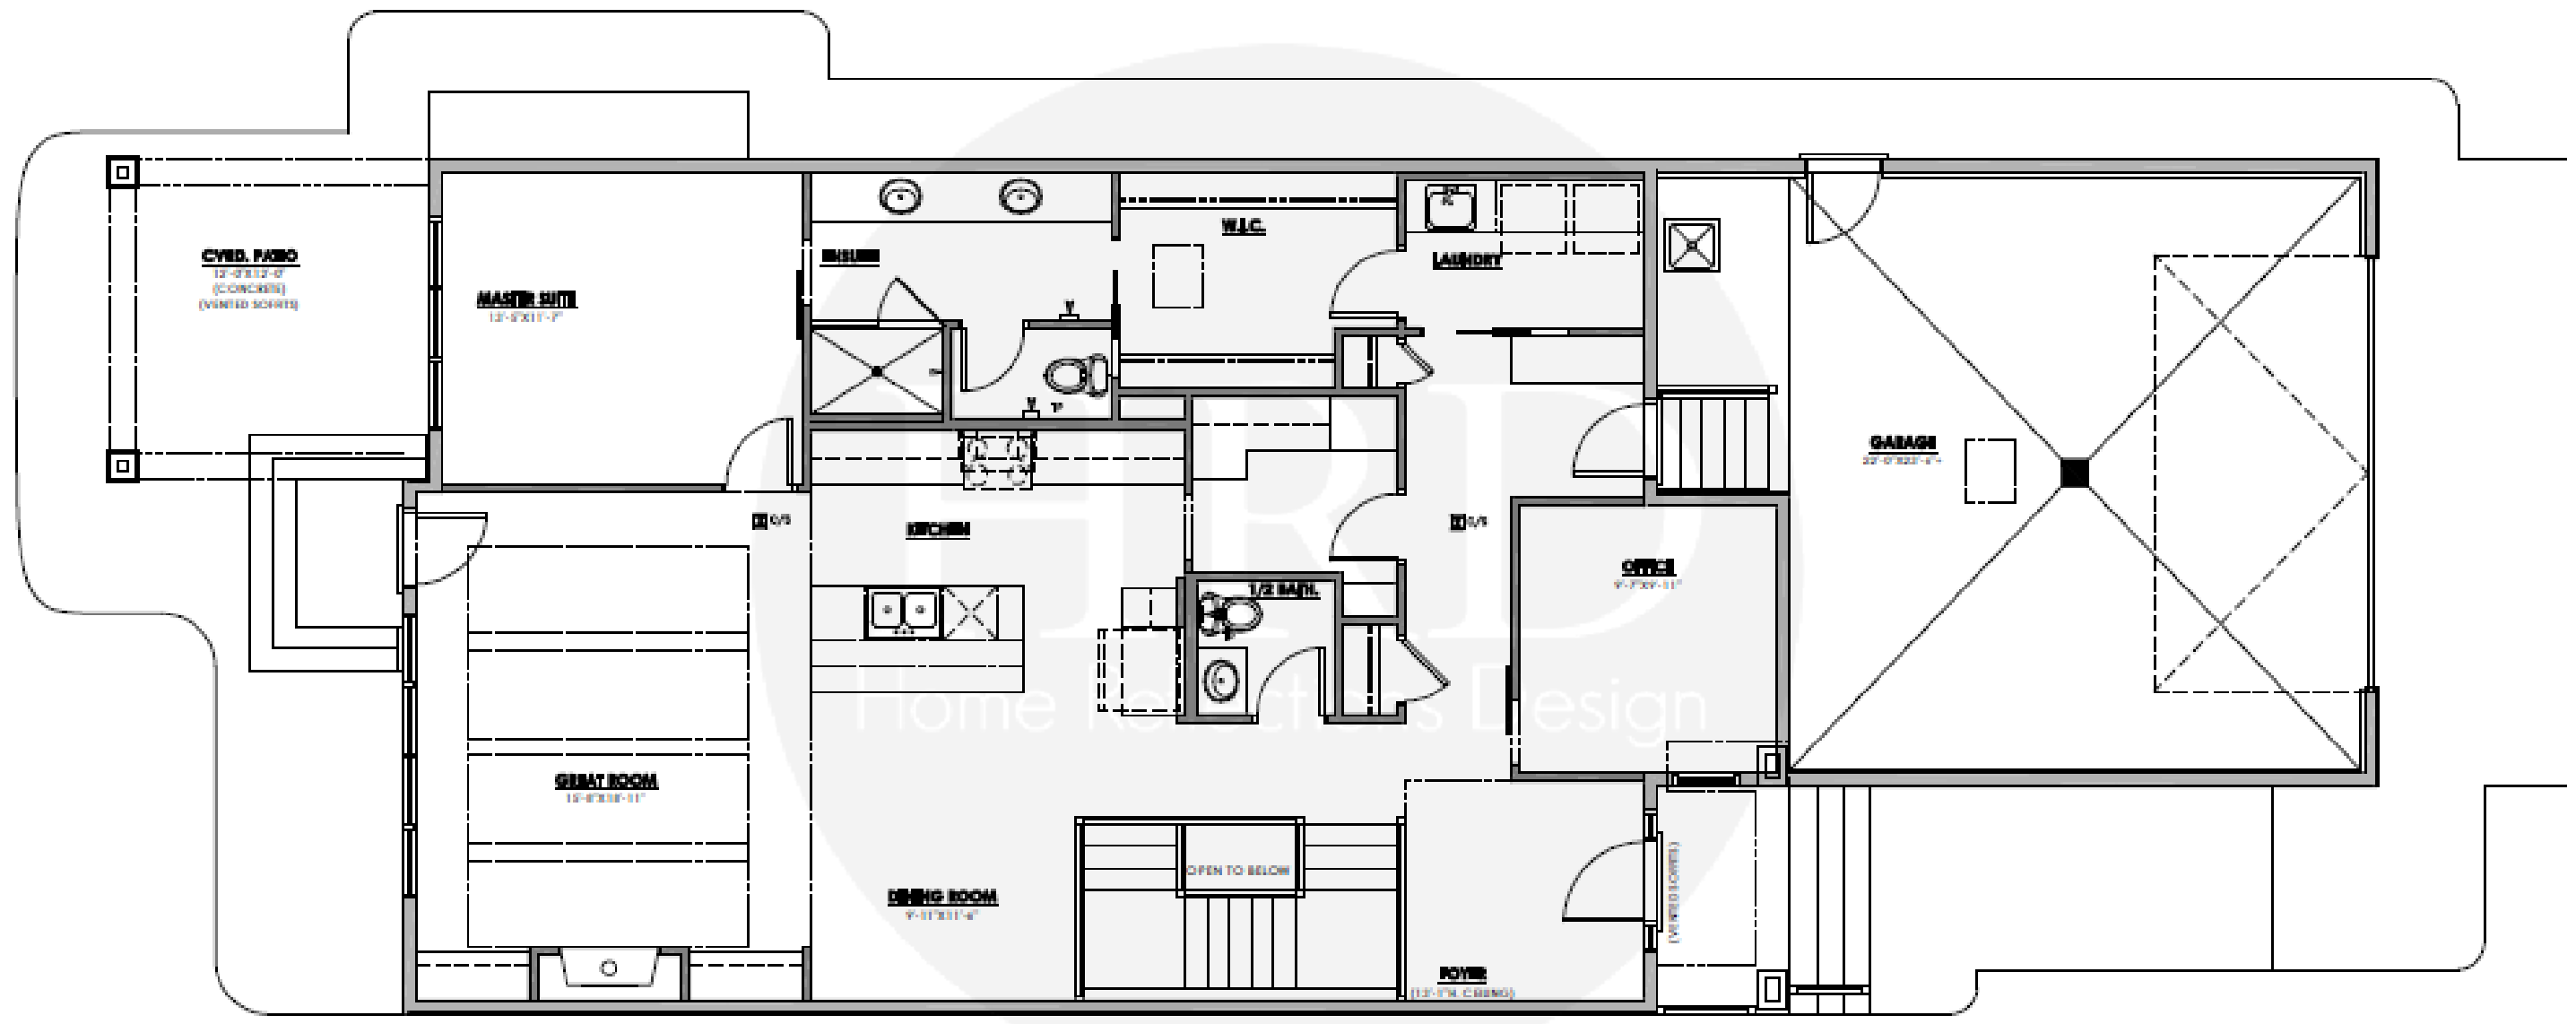

MAIN FLR. PLAN

10'-1" HIGH WALLS
 MAIN FLOOR 1547 SQ FT

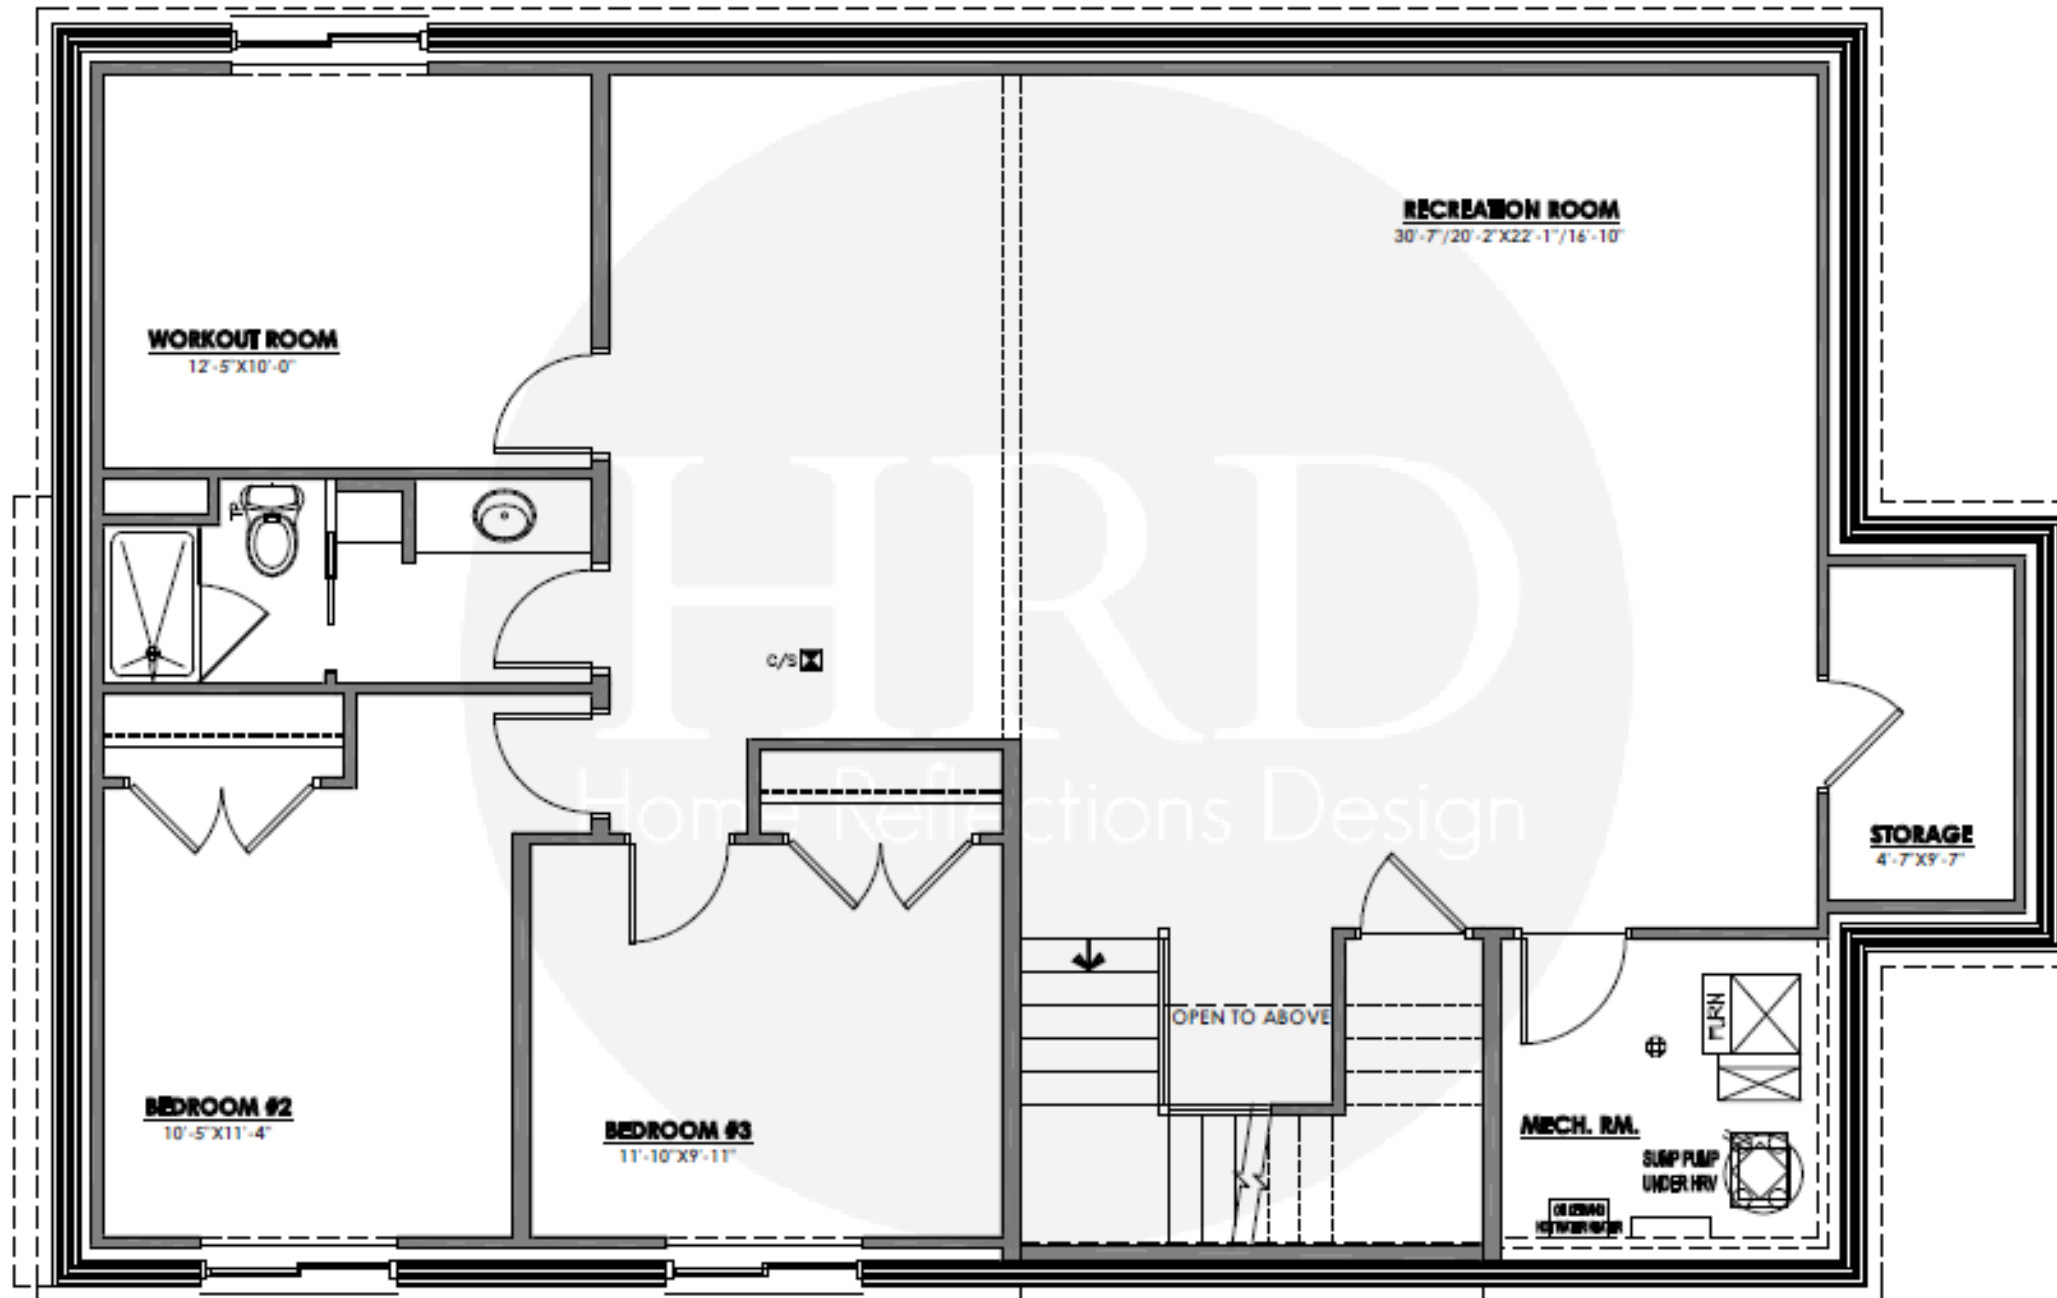

FNDN. DEVELOPMENT

9'-0" HIGH FNDN. WALLS

MAIN FLOOR 1300 SQ FT