





FRONT ELEVATION

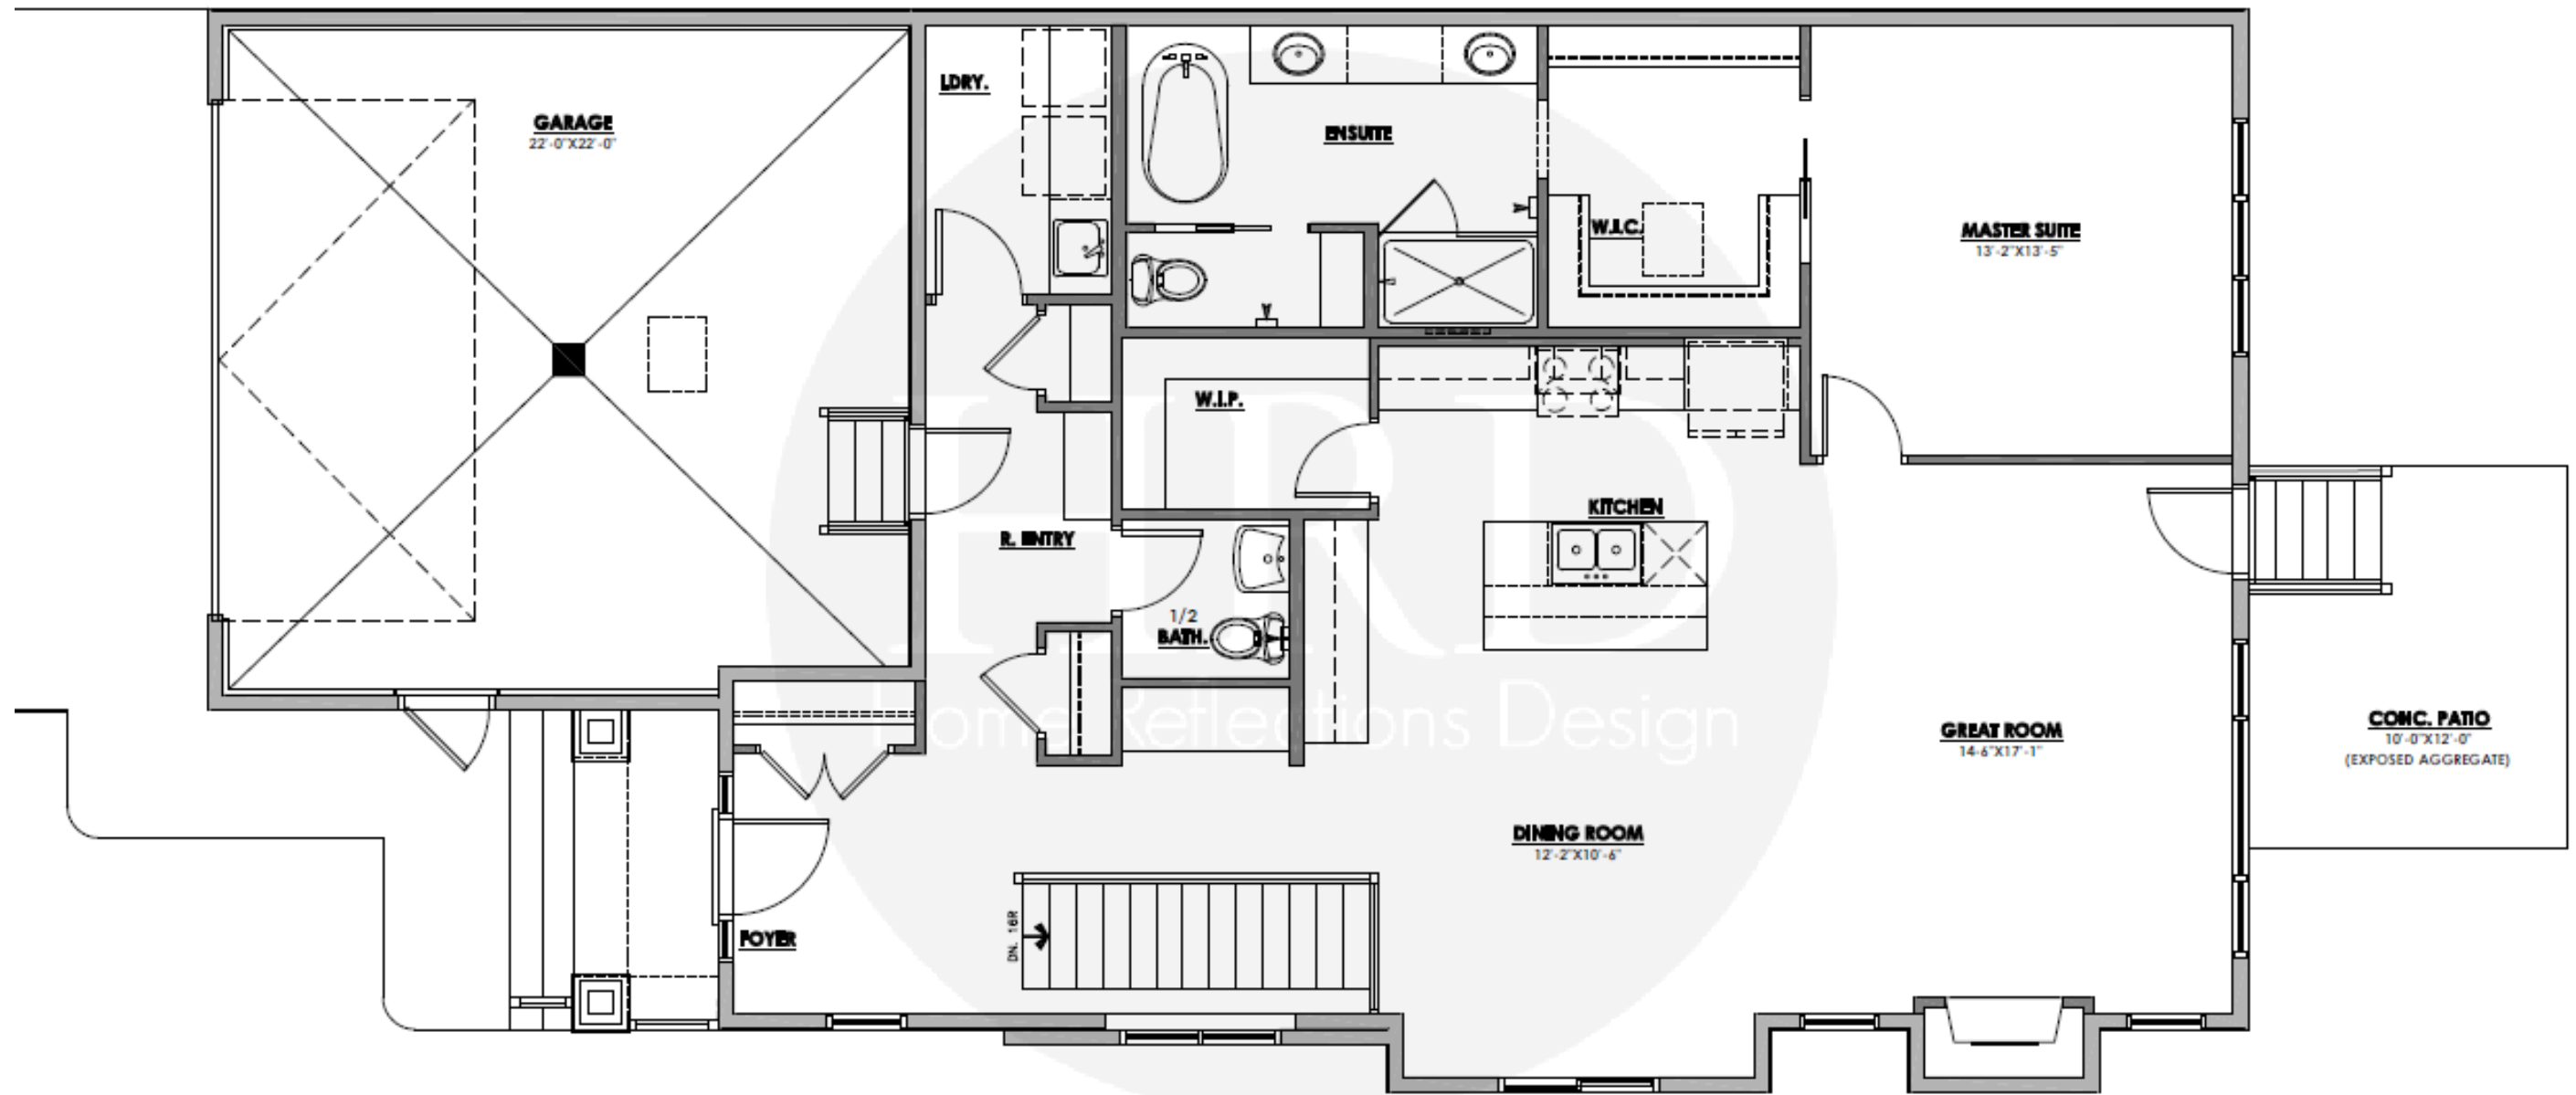

MAIN FLOOR PLAN

1435 SQ FT

9'-1" MAIN FLOOR

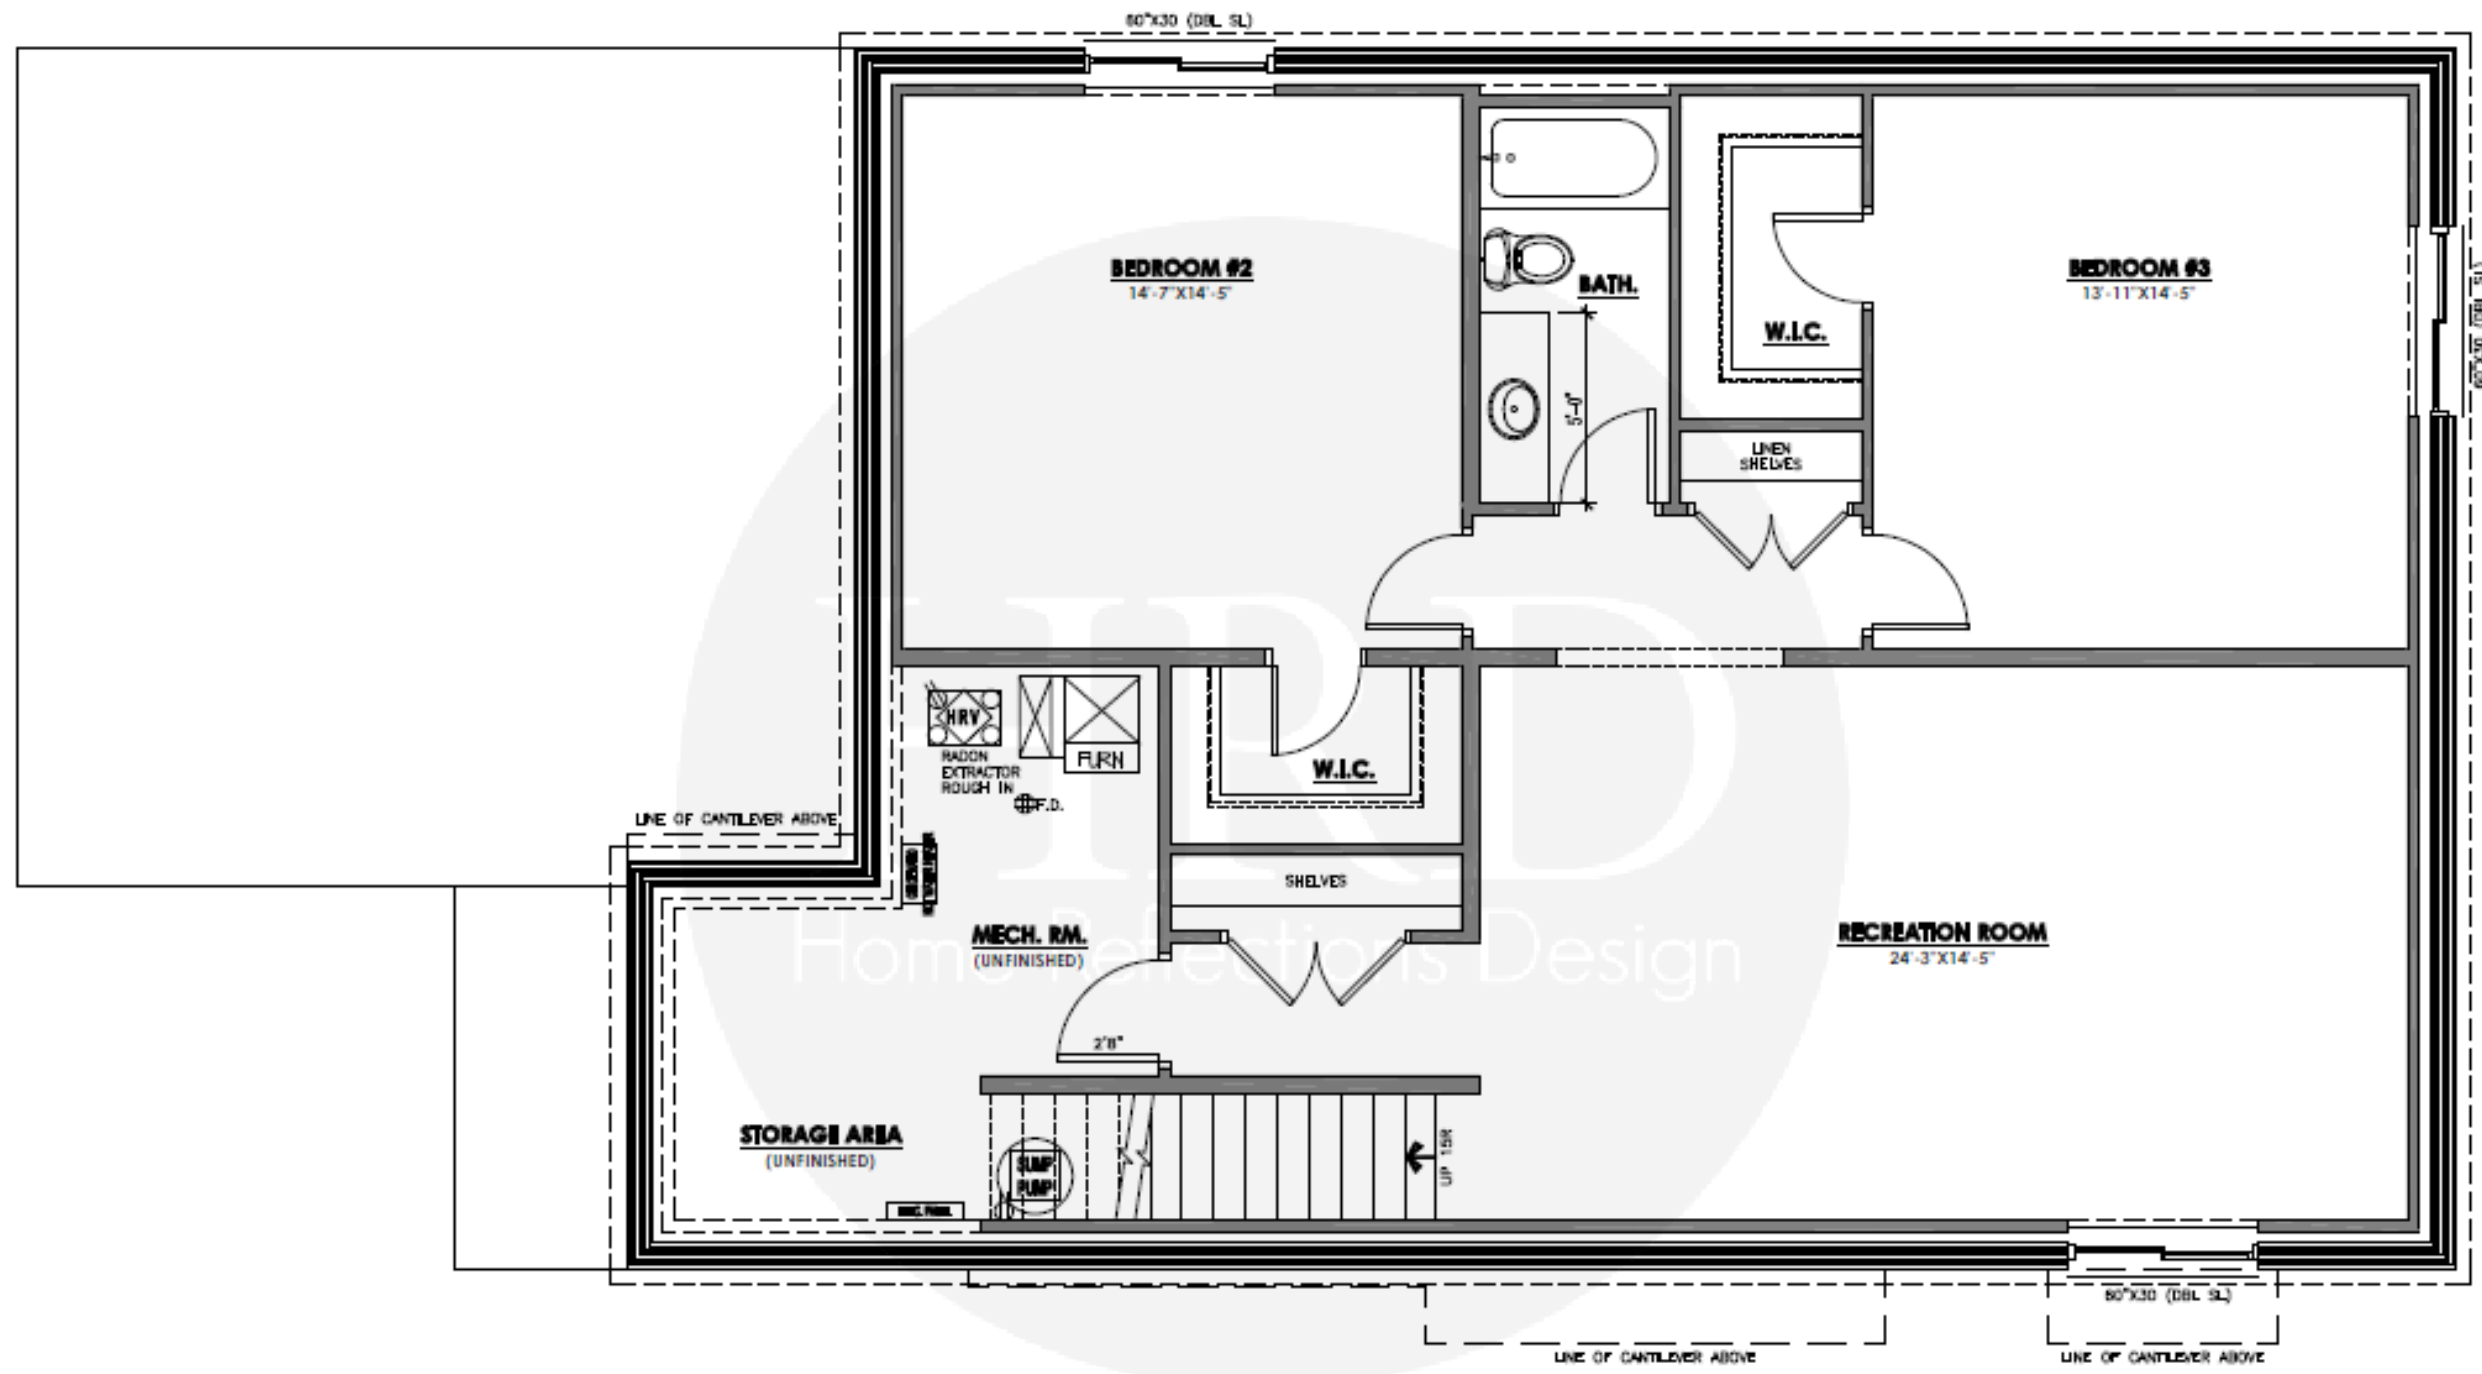

FOUNDATION DEVELOPMENT PLAN

1105 SQ FT

9'-0" H. FNDN. WL.